


PROJ: SD_SAMPLE.dwg
 USER: S:\Users\jv\My Documents\TBL
 DATE: 06/21/2008
 DGN: ...122468501 New Standard.dgn


APPROVED LOCATION FOR
 CONSULTANT LOGO AND
 PROJ. NO.

PROJECT NO. SD_SAMPLE	SHEET NO. 1
Date: GET A DATE	Drawn: ABC
Horz. Scale 1: 40	Checked: DEF
Vert. Scale 1: 10	Approved: GHI

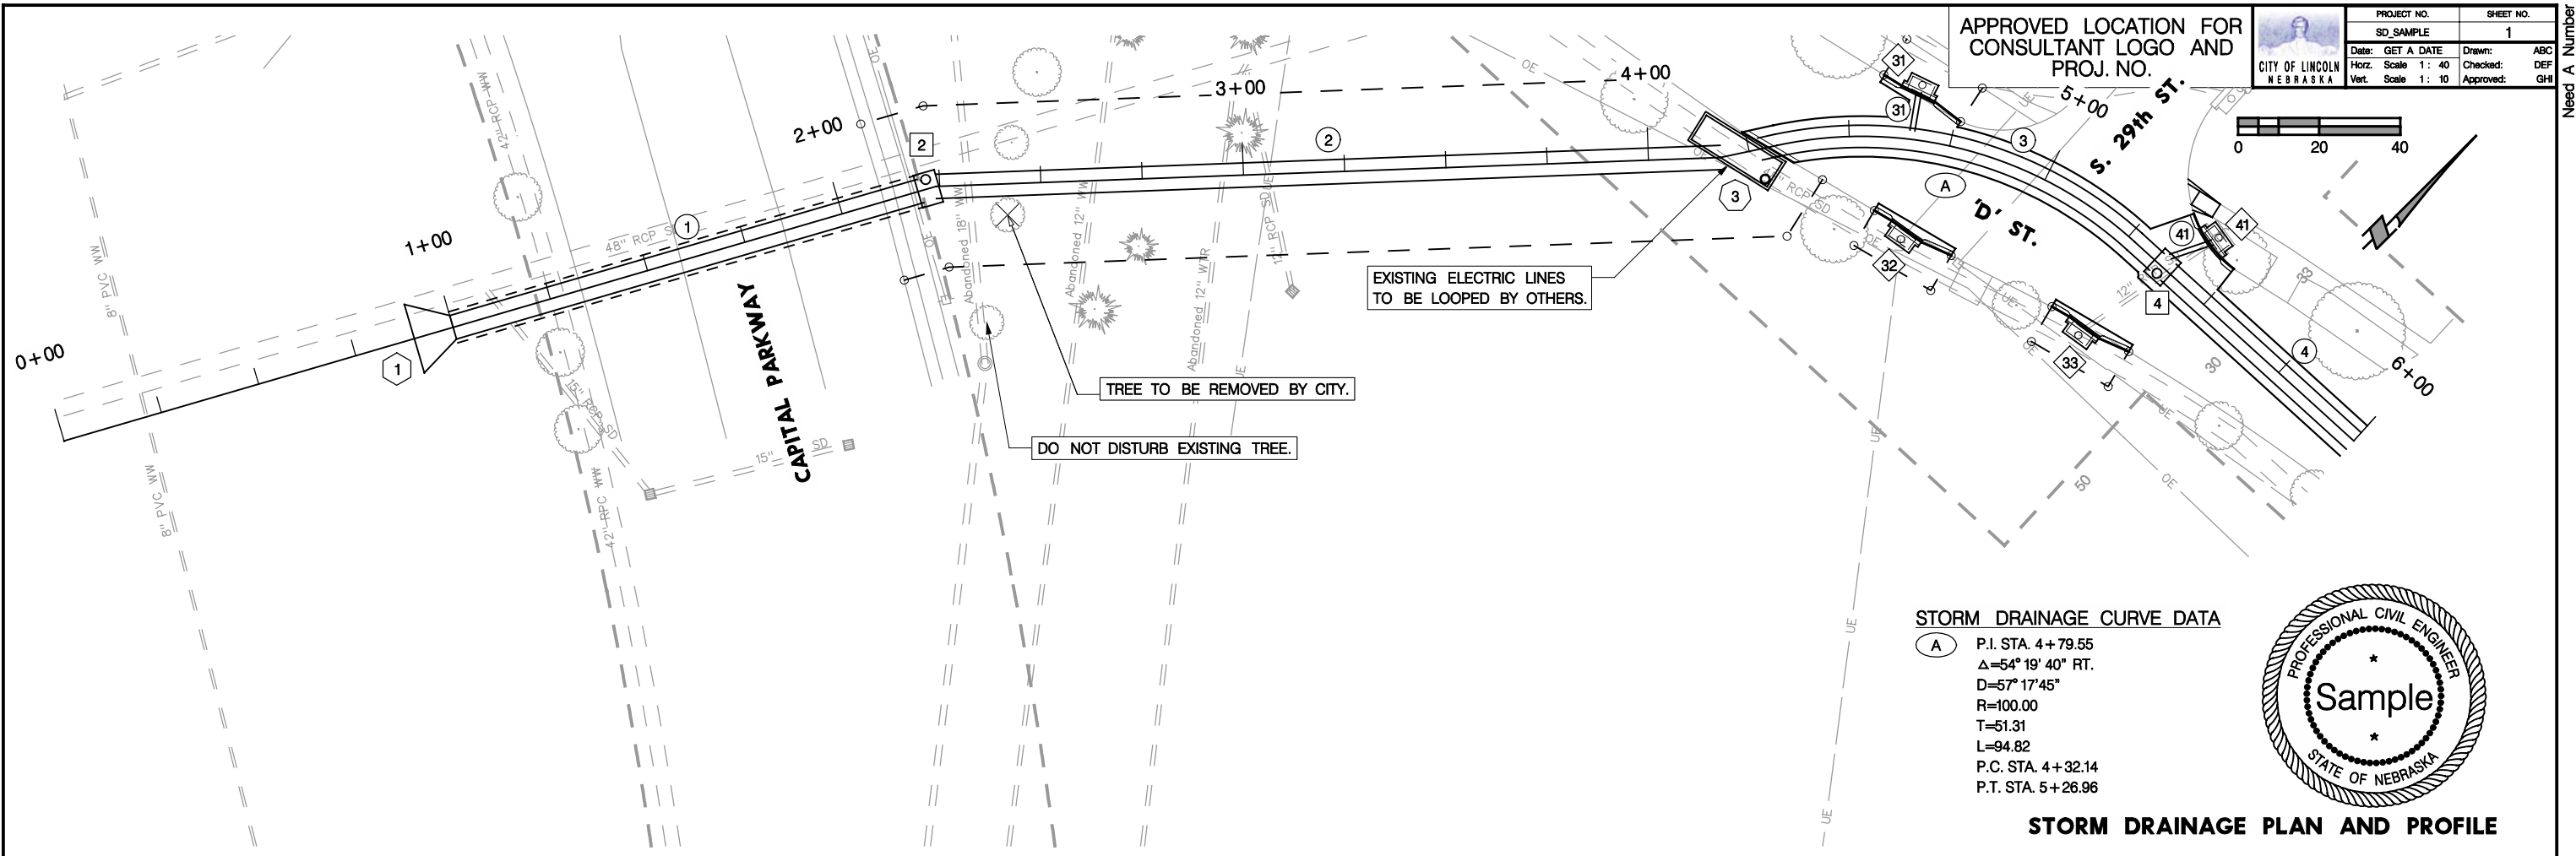


STORM DRAINAGE CURVE DATA

- (A) P.I. STA. 4+79.55
- Δ=54° 19' 40" RT.
- D=57° 17' 45"
- R=100.00
- T=51.31
- L=94.82
- P.C. STA. 4+32.14
- P.T. STA. 5+26.96

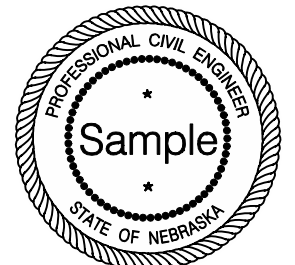

STORM DRAINAGE PLAN AND PROFILE

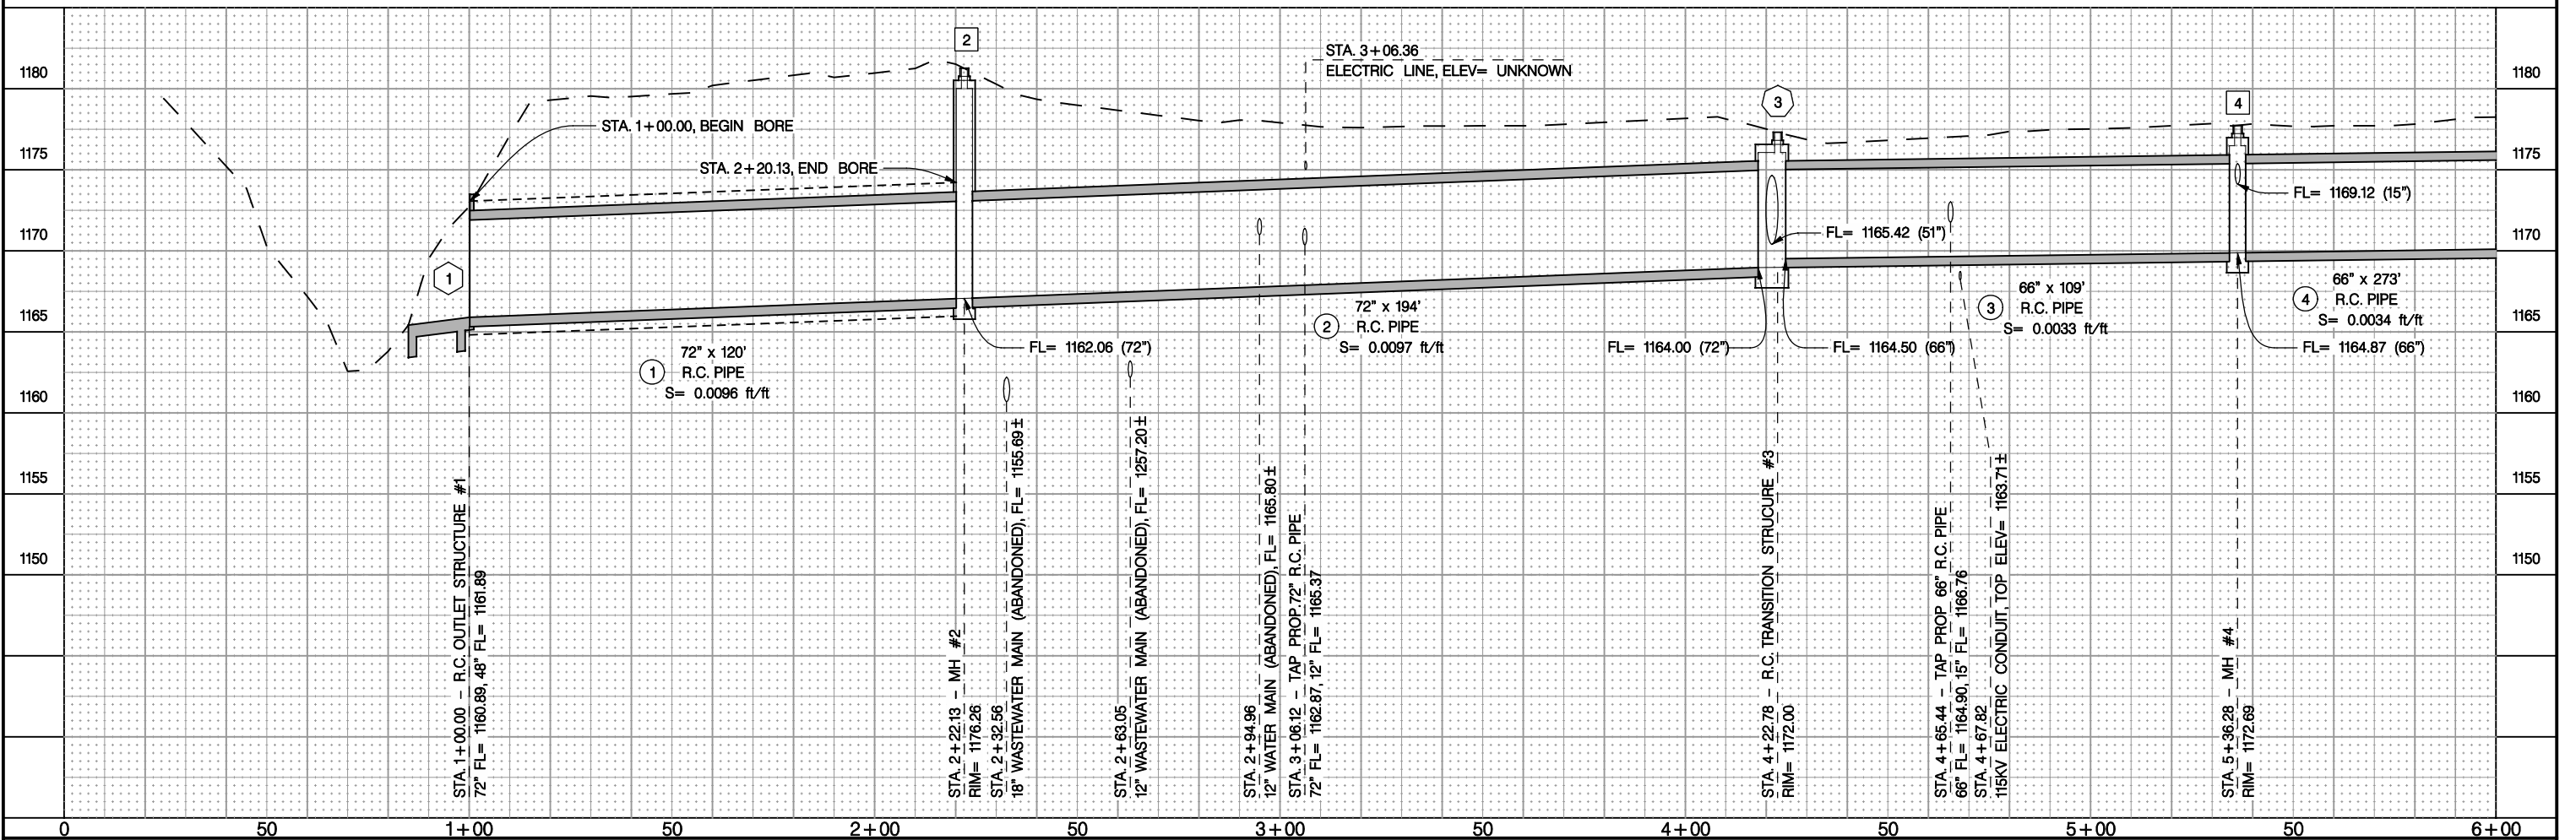

Need A Number

Need A Number