


# DETACHED ACCESSORY BUILDING

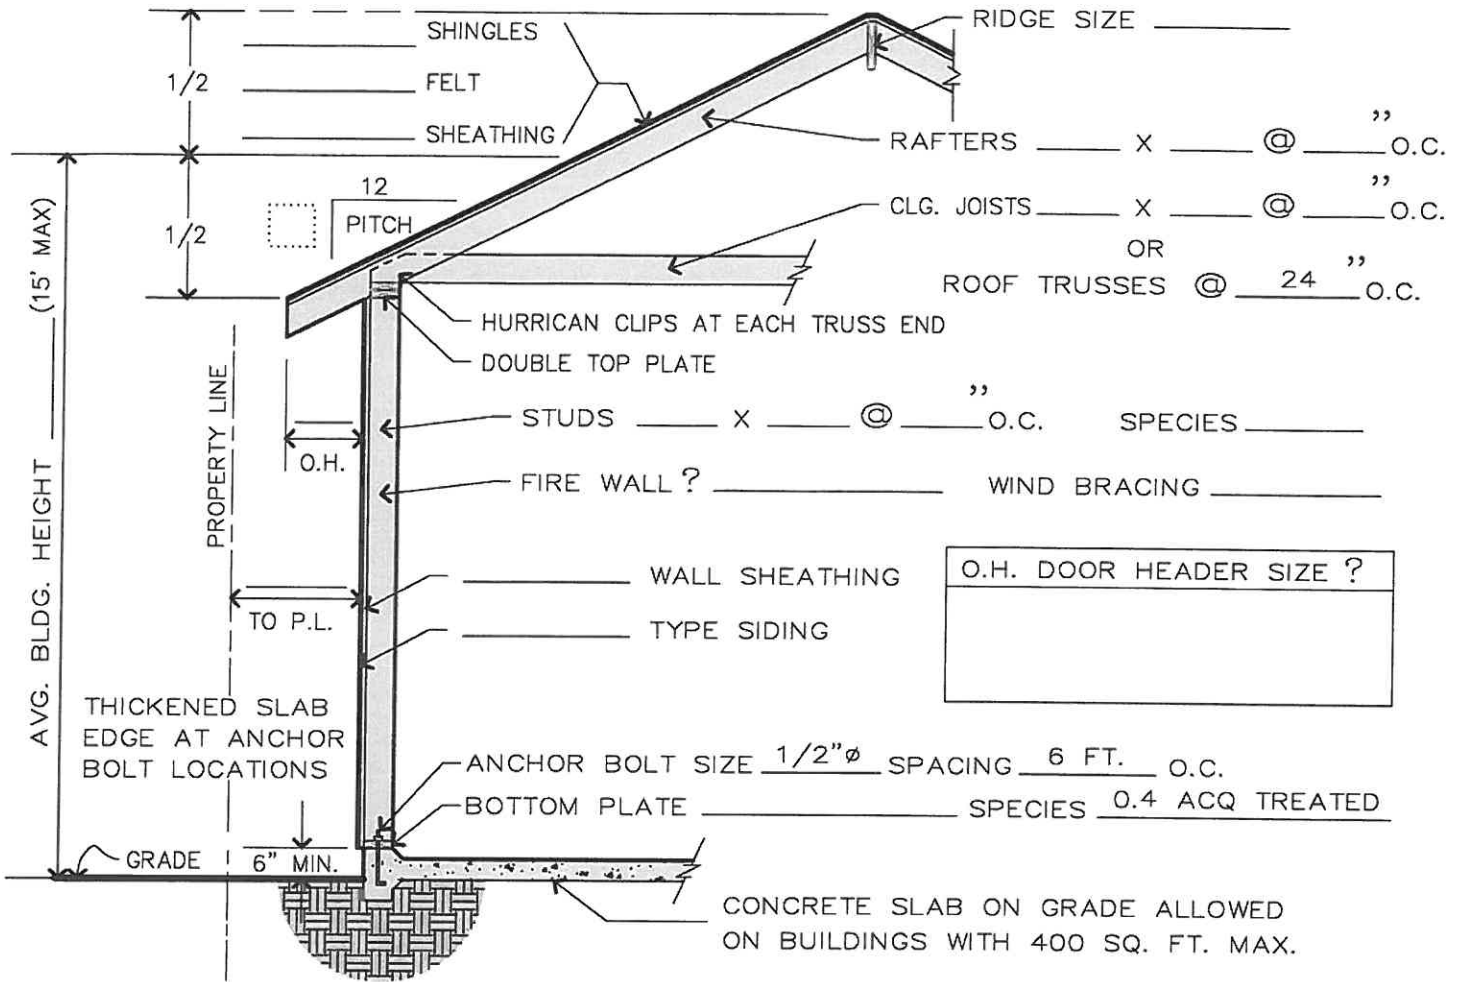

## FROST - FREE FOOTING •

\* FOR BUILDINGS OVER 400 SQ. FT.

## • MONOLITHIC SLAB •

Grade must be relatively level

OPTIONAL FOR BUILDINGS LESS THAN 500 SQ. FT.

