


eBLA
 eleven best, Landscape Architecture
 1908 Euclid Avenue, Lincoln, Nebraska 68502
 Telephone (402) 477-1919 eblla@alltel.net

PLANTING PLAN - 60th & PINE LAKE ROAD
 SCALE: 1" = 30' 7-27-2008



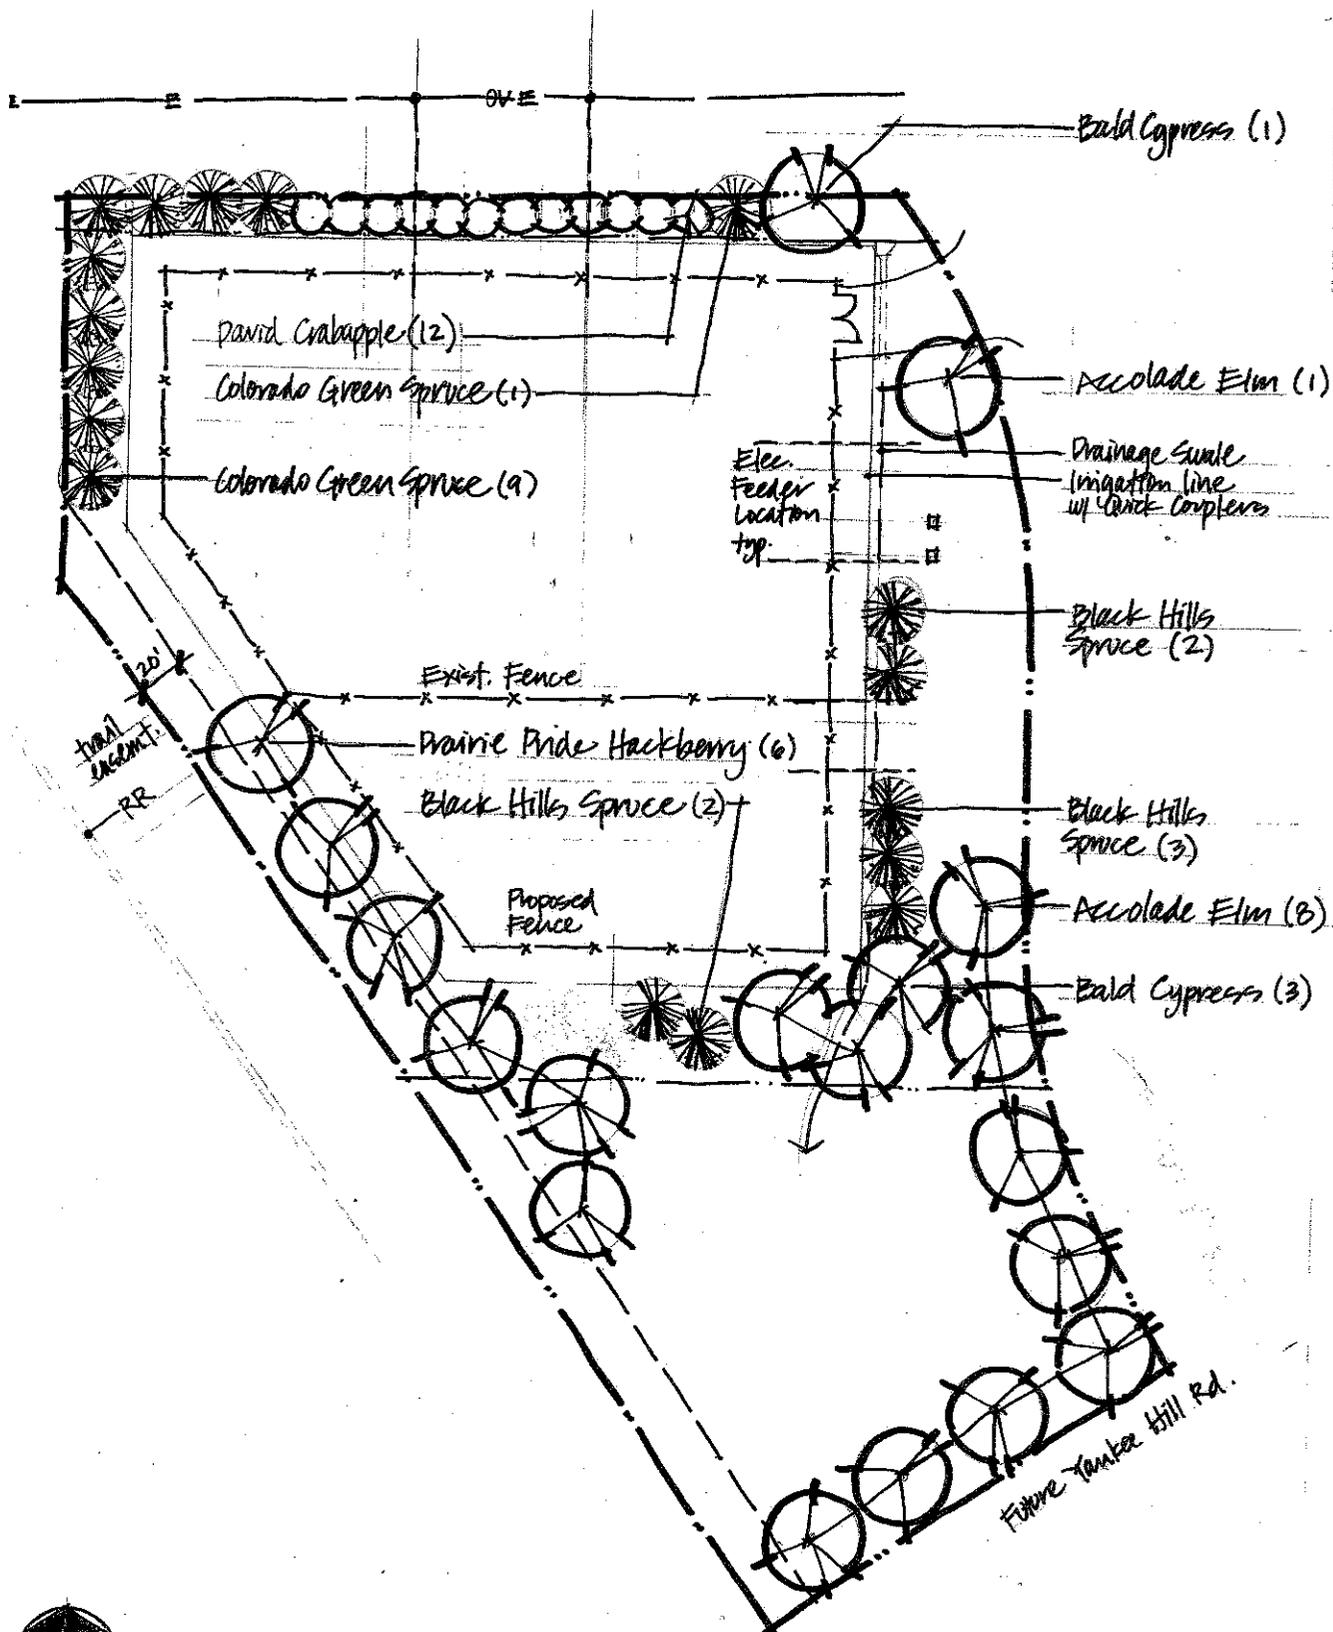

PLANTING PLAN - 91st & HWY 2 SUBSTATION

SCALE 1" = 50' 0" 10 30 50 7.27.2008



eBLA

elisee bergt, landscape Architecture
1908 Euclid Avenue Lincoln, Nebraska 68502
Telephone (402) 477-1919 ebla@earthlink.net