


LPS\_Standards.dwg  
 PEN: \\nables\pen\_bw\_PENTABLE.tbl  
 USER: slecaw  
 DATE: 10/24/2014  
 DGN: ..\STANDARD\_2014\lps80.dgn

PROPOSED	EXISTING

### STANDARD SIGNAL FACE ARRANGEMENTS

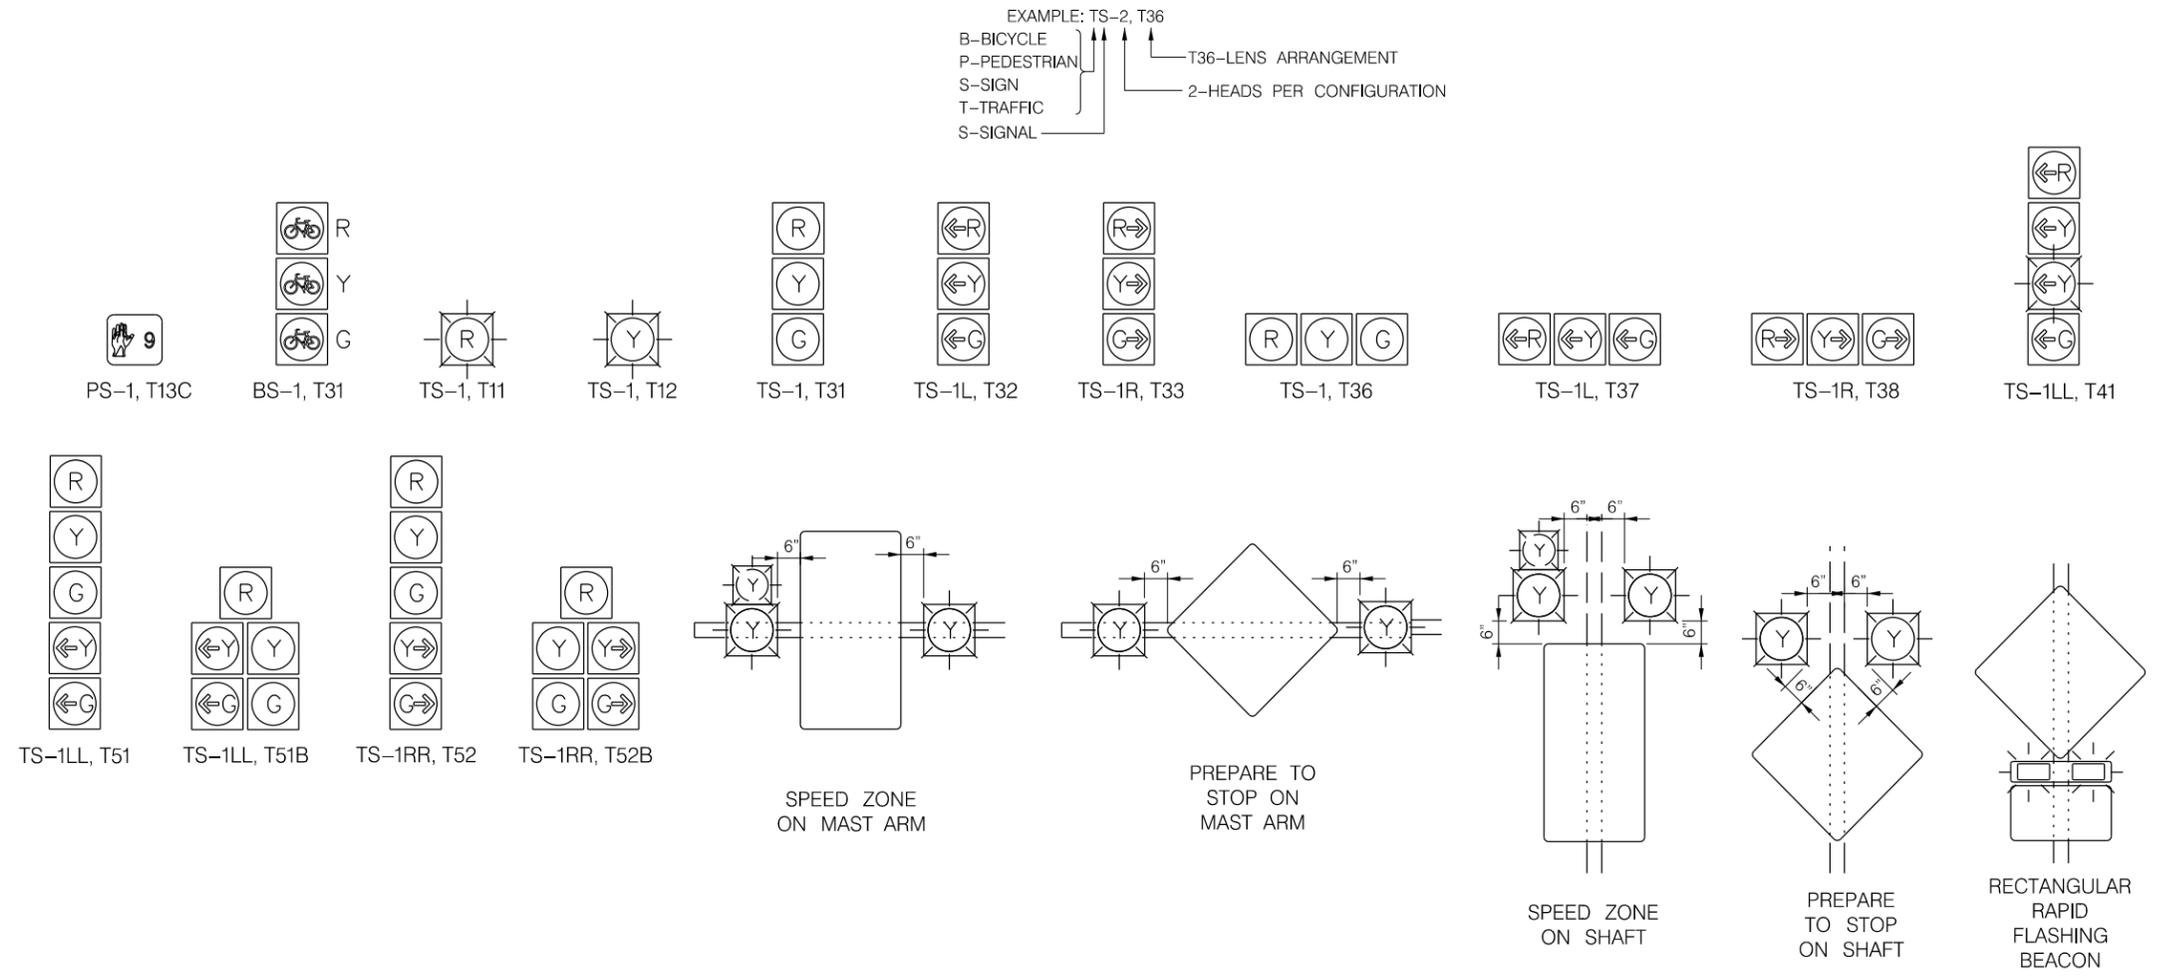

### CABLE COLOR DESIGNATIONS

<p>3/C LED SIGN</p> <ul style="list-style-type: none"> <li>WHITE AC-</li> <li>BLACK AC+</li> <li>RED SAFETY GROUND</li> </ul>	<p>3/C PEDESTRIAN PUSH BUTTONS (ARE ALWAYS SEPARATE)</p> <ul style="list-style-type: none"> <li>WHITE AC-</li> <li>RED MAIN PHASE PUSH BUTTON</li> <li>BLACK SIDE PHASE PUSH BUTTON</li> </ul>	<p>12/C SIGNAL HEADS AT PEDESTRIAN SIGNAL BOTH DIRECTIONS</p> <ul style="list-style-type: none"> <li>WHITE AC-</li> <li>RED 1ST DIRECTION RED BALL</li> <li>ORANGE 1ST DIRECTION YELLOW BALL</li> <li>GREEN 1ST DIRECTION GREEN BALL</li> <li>RED-WHITE SPARE</li> <li>BLACK DONT WALK</li> <li>BLUE WALK</li> <li>WHITE-BLACK 2ND DIRECTION RED BALL</li> <li>RED-BLACK 2ND DIRECTION YELLOW BALL</li> <li>ORANGE-BLACK 2ND DIRECTION GREEN BALL</li> <li>GREEN-BLACK SPARE</li> <li>BLACK-RED SPARE</li> </ul>
<p>7/C PEDESTRIAN SIGNAL HEADS</p> <ul style="list-style-type: none"> <li>WHITE AC-</li> <li>RED MAIN PHASE DON'T WALK</li> <li>ORANGE MAIN PHASE WALK</li> <li>BLACK SIDE PHASE DON'T WALK</li> <li>GREEN SIDE PHASE WALK</li> <li>BLUE SPARE</li> <li>WHITE-BLACK SPARE</li> </ul>	<p>12/C TRAFFIC SIGNAL HEADS AT PRE-TIMED SIGNAL</p> <ul style="list-style-type: none"> <li>WHITE MAIN PHASE AC-</li> <li>RED MAIN PHASE RED BALL</li> <li>ORANGE MAIN PHASE YELLOW BALL</li> <li>GREEN MAIN PHASE GREEN BALL</li> <li>RED-WHITE SPARE</li> <li>BLACK SPARE</li> <li>BLUE SPARE</li> <li>WHITE-BLACK 2ND PHASE AC-</li> <li>RED-BLACK 2ND PHASE RED BALL</li> <li>ORANGE-BLACK 2ND PHASE YELLOW BALL</li> <li>GREEN-BLACK 2ND PHASE GREEN BALL</li> <li>BLACK-RED SPARE</li> </ul>	<p>16/C TRAFFIC SIGNAL HEADS AT INTERSECTION SIGNAL</p> <ul style="list-style-type: none"> <li>WHITE MAIN PHASE AC-</li> <li>RED MAIN PHASE RED BALL</li> <li>ORANGE MAIN PHASE YELLOW BALL</li> <li>GREEN MAIN PHASE GREEN BALL</li> <li>RED-WHITE MAIN PHASE LEFT TURN RED ARROW</li> <li>BLACK MAIN PHASE LEFT TURN YELLOW ARROW</li> <li>BLUE MAIN PHASE LEFT TURN GREEN ARROW</li> <li>WHITE-BLACK SECONDARY PHASE AC-</li> <li>RED-BLACK SECONDARY PHASE RED BALL</li> <li>ORANGE-BLACK SECONDARY PHASE YELLOW BALL</li> <li>GREEN-BLACK SECONDARY PHASE GREEN BALL</li> <li>BLACK-RED SECONDARY PHASE RED ARROW</li> <li>BLACK-WHITE SECONDARY PHASE YELLOW ARROW</li> <li>BLUE-WHITE SECONDARY PHASE GREEN ARROW</li> <li>BLUE-BLACK SPARE</li> <li>GREEN-WHITE SPARE</li> </ul>



EFFECTIVE NOVEMBER 1, 2014  
 SIGNAL HEAD ARRANGEMENT AND LEGEND

This document was originally issued and sealed by Lonnie J. Burkland, E-10824, on 11-1-14. This media should not be considered a certified document.