





PROJECT NO.	SHEET NO.
<b>701773</b>	
Date:	Drawn:
Horz. Scale:	Checked:
	Approved:

**VAN DORN STREET WIDENING**


**33RD ST. TO 37TH ST., FROM 26 FT. TO 32 FT. WIDE**

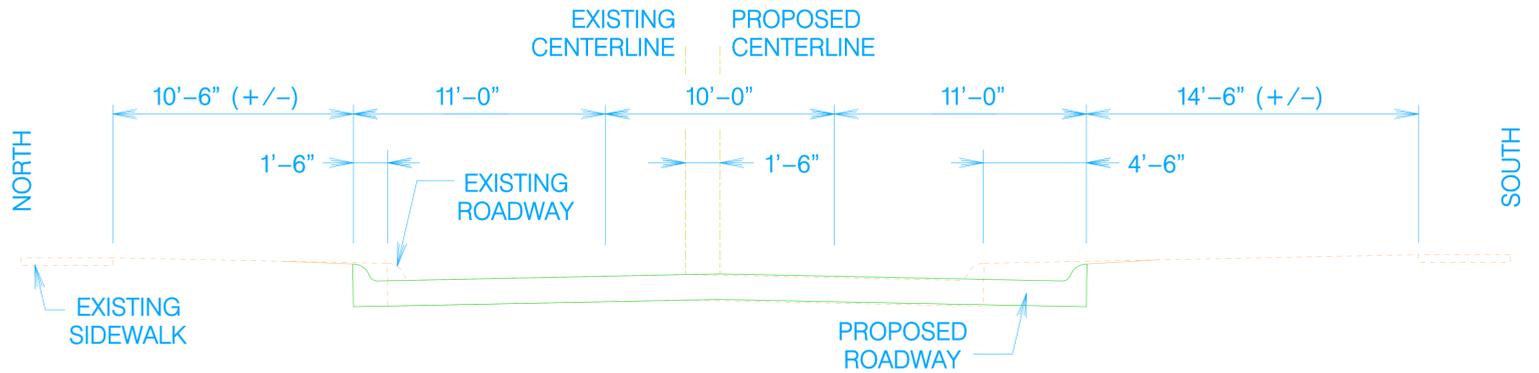

**37TH ST. TO 48TH ST., FROM 31 FT. TO 32 FT. WIDE**

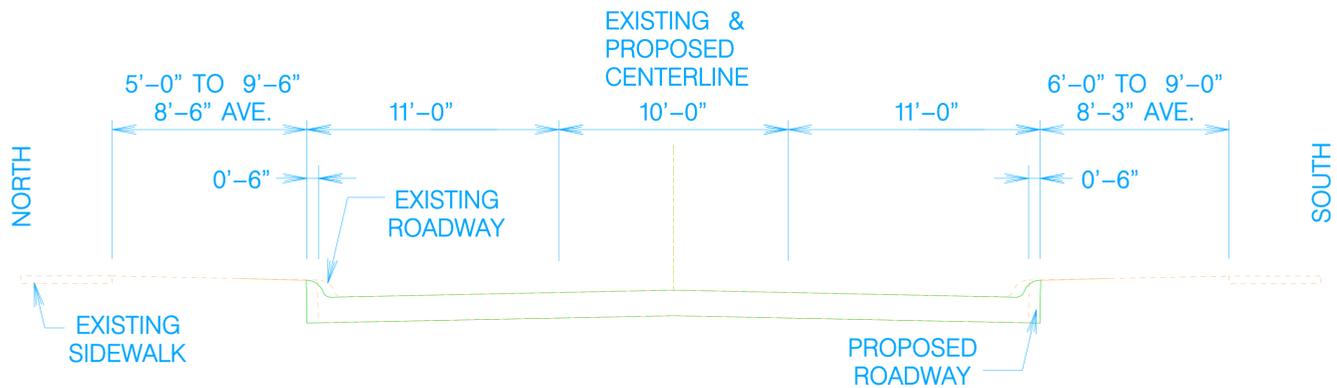

**33RD ST. TO 37TH ST., FROM 26 FT. TO 35 FT. WIDE**

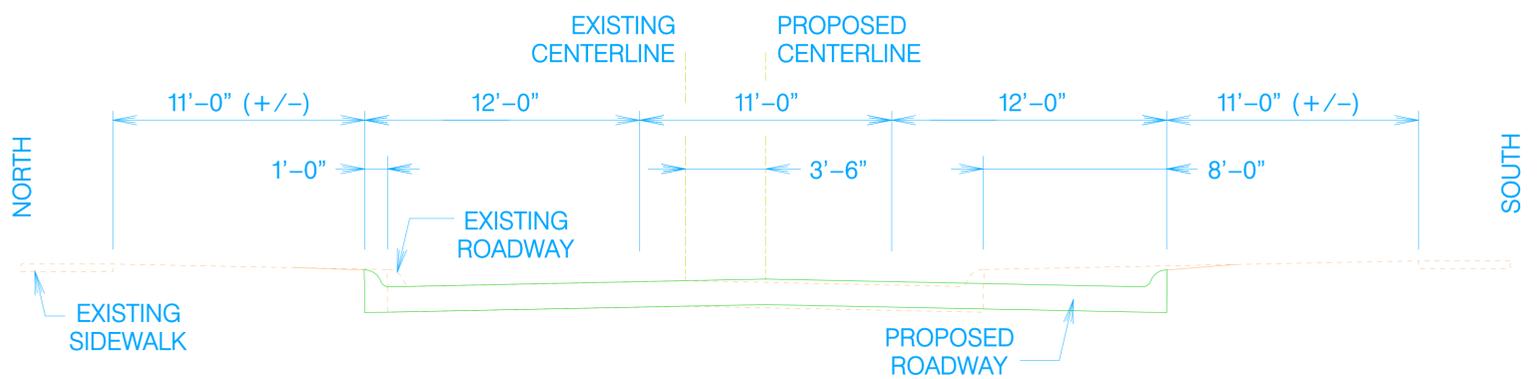

**37TH ST. TO 48TH ST., FROM 31 FT. TO 35 FT. WIDE**

