

- lincoln.ne.gov
- [Planning Department](#)
- [Boards & Commissions](#)
- Historic Preservation Commission
- Agenda

Boards & Commissions

Joint Meeting of Historic Preservation Commission & Urban Design Committee

NOTICE

Joint Meeting of Historic Preservation Commission and Urban Design Committee

Notice is hereby given that the **Historic Preservation Commission and Urban Design Committee** will hold a joint public meeting on Thursday, **October 20, 2016** at **1:30 p.m.** in the County-City Building, 555 S. 10th Street, Lincoln, Nebraska, in Room 113 on the 1st Floor. For more information, please contact the Lincoln City/Lancaster County Planning Department at 402-441-7491.

JOINT AGENDA

Thursday, October 20, 2016

DISCUSS AND ADVISE:

[Memo from Ed Zimmer](#)

1. [Hudl Building](#) courtyard design.
2. [Lumberworks Garage](#) liner buildings design.
* [Revised design proposal](#).
3. Miscellaneous: staff update, etc.
4. Adjourn



SINCLAIR hille
architects


07/13/16

Hudl Courtyard
North Building/Courtyard Concept

015-2006

OLSSON
ASSOCIATES

SINCLAIR hille
architects

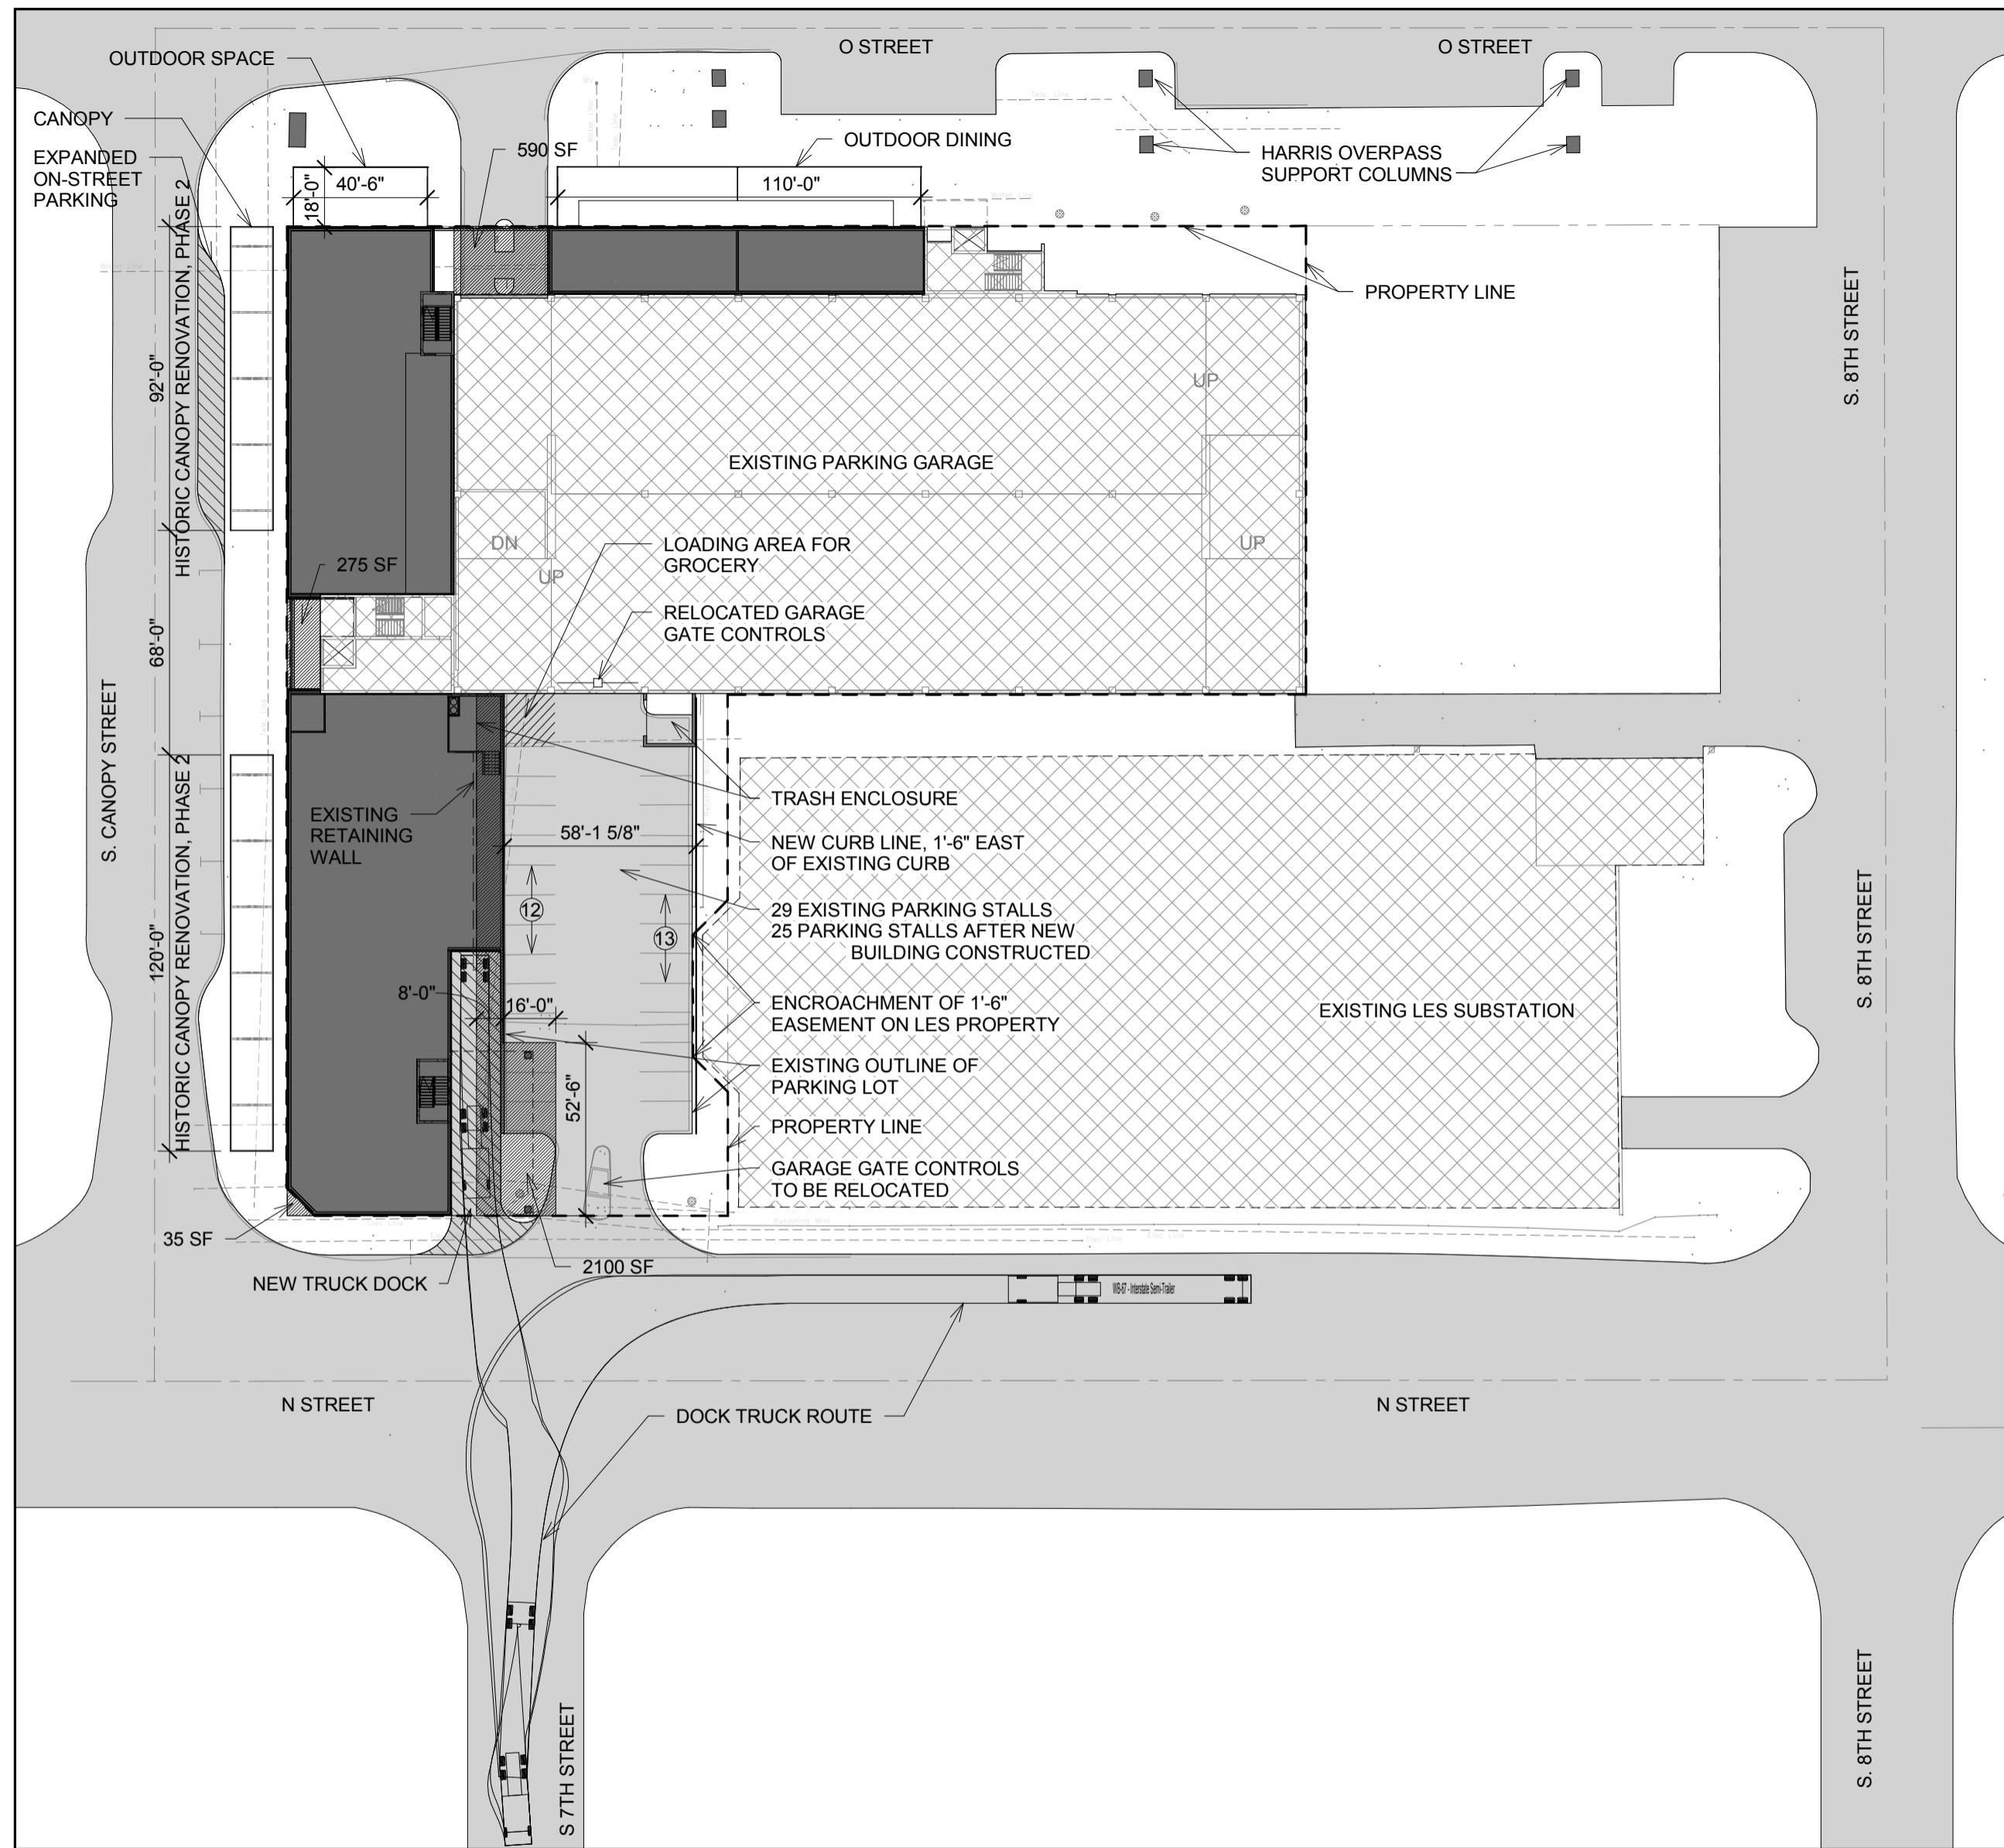


ARCHITECTURAL SITE PLAN LEGEND	
	NEW BUILDING
	EXISTING STRUCTURE
	AREA TO BE OBTAINED BY OWNER APPROXIMATE TOTAL: 3,000 SF
	EXISTING PROPERTY LINE

1 ARCHITECTURAL SITE PLAN
1 : 540




LUMBERWORKS GARAGE LINER BUILDINGS
SPEEDWAY PROPERTIES, NELNET
700 N ST. LINCOLN, NE
Project No. 16-1100 10/19/16


ARCHITECTURAL SITE PLAN
PRELIMINARY, NOT FOR CONSTRUCTION

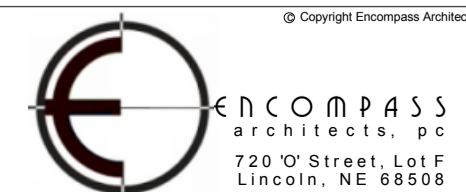


© Copyright Encompass Architects

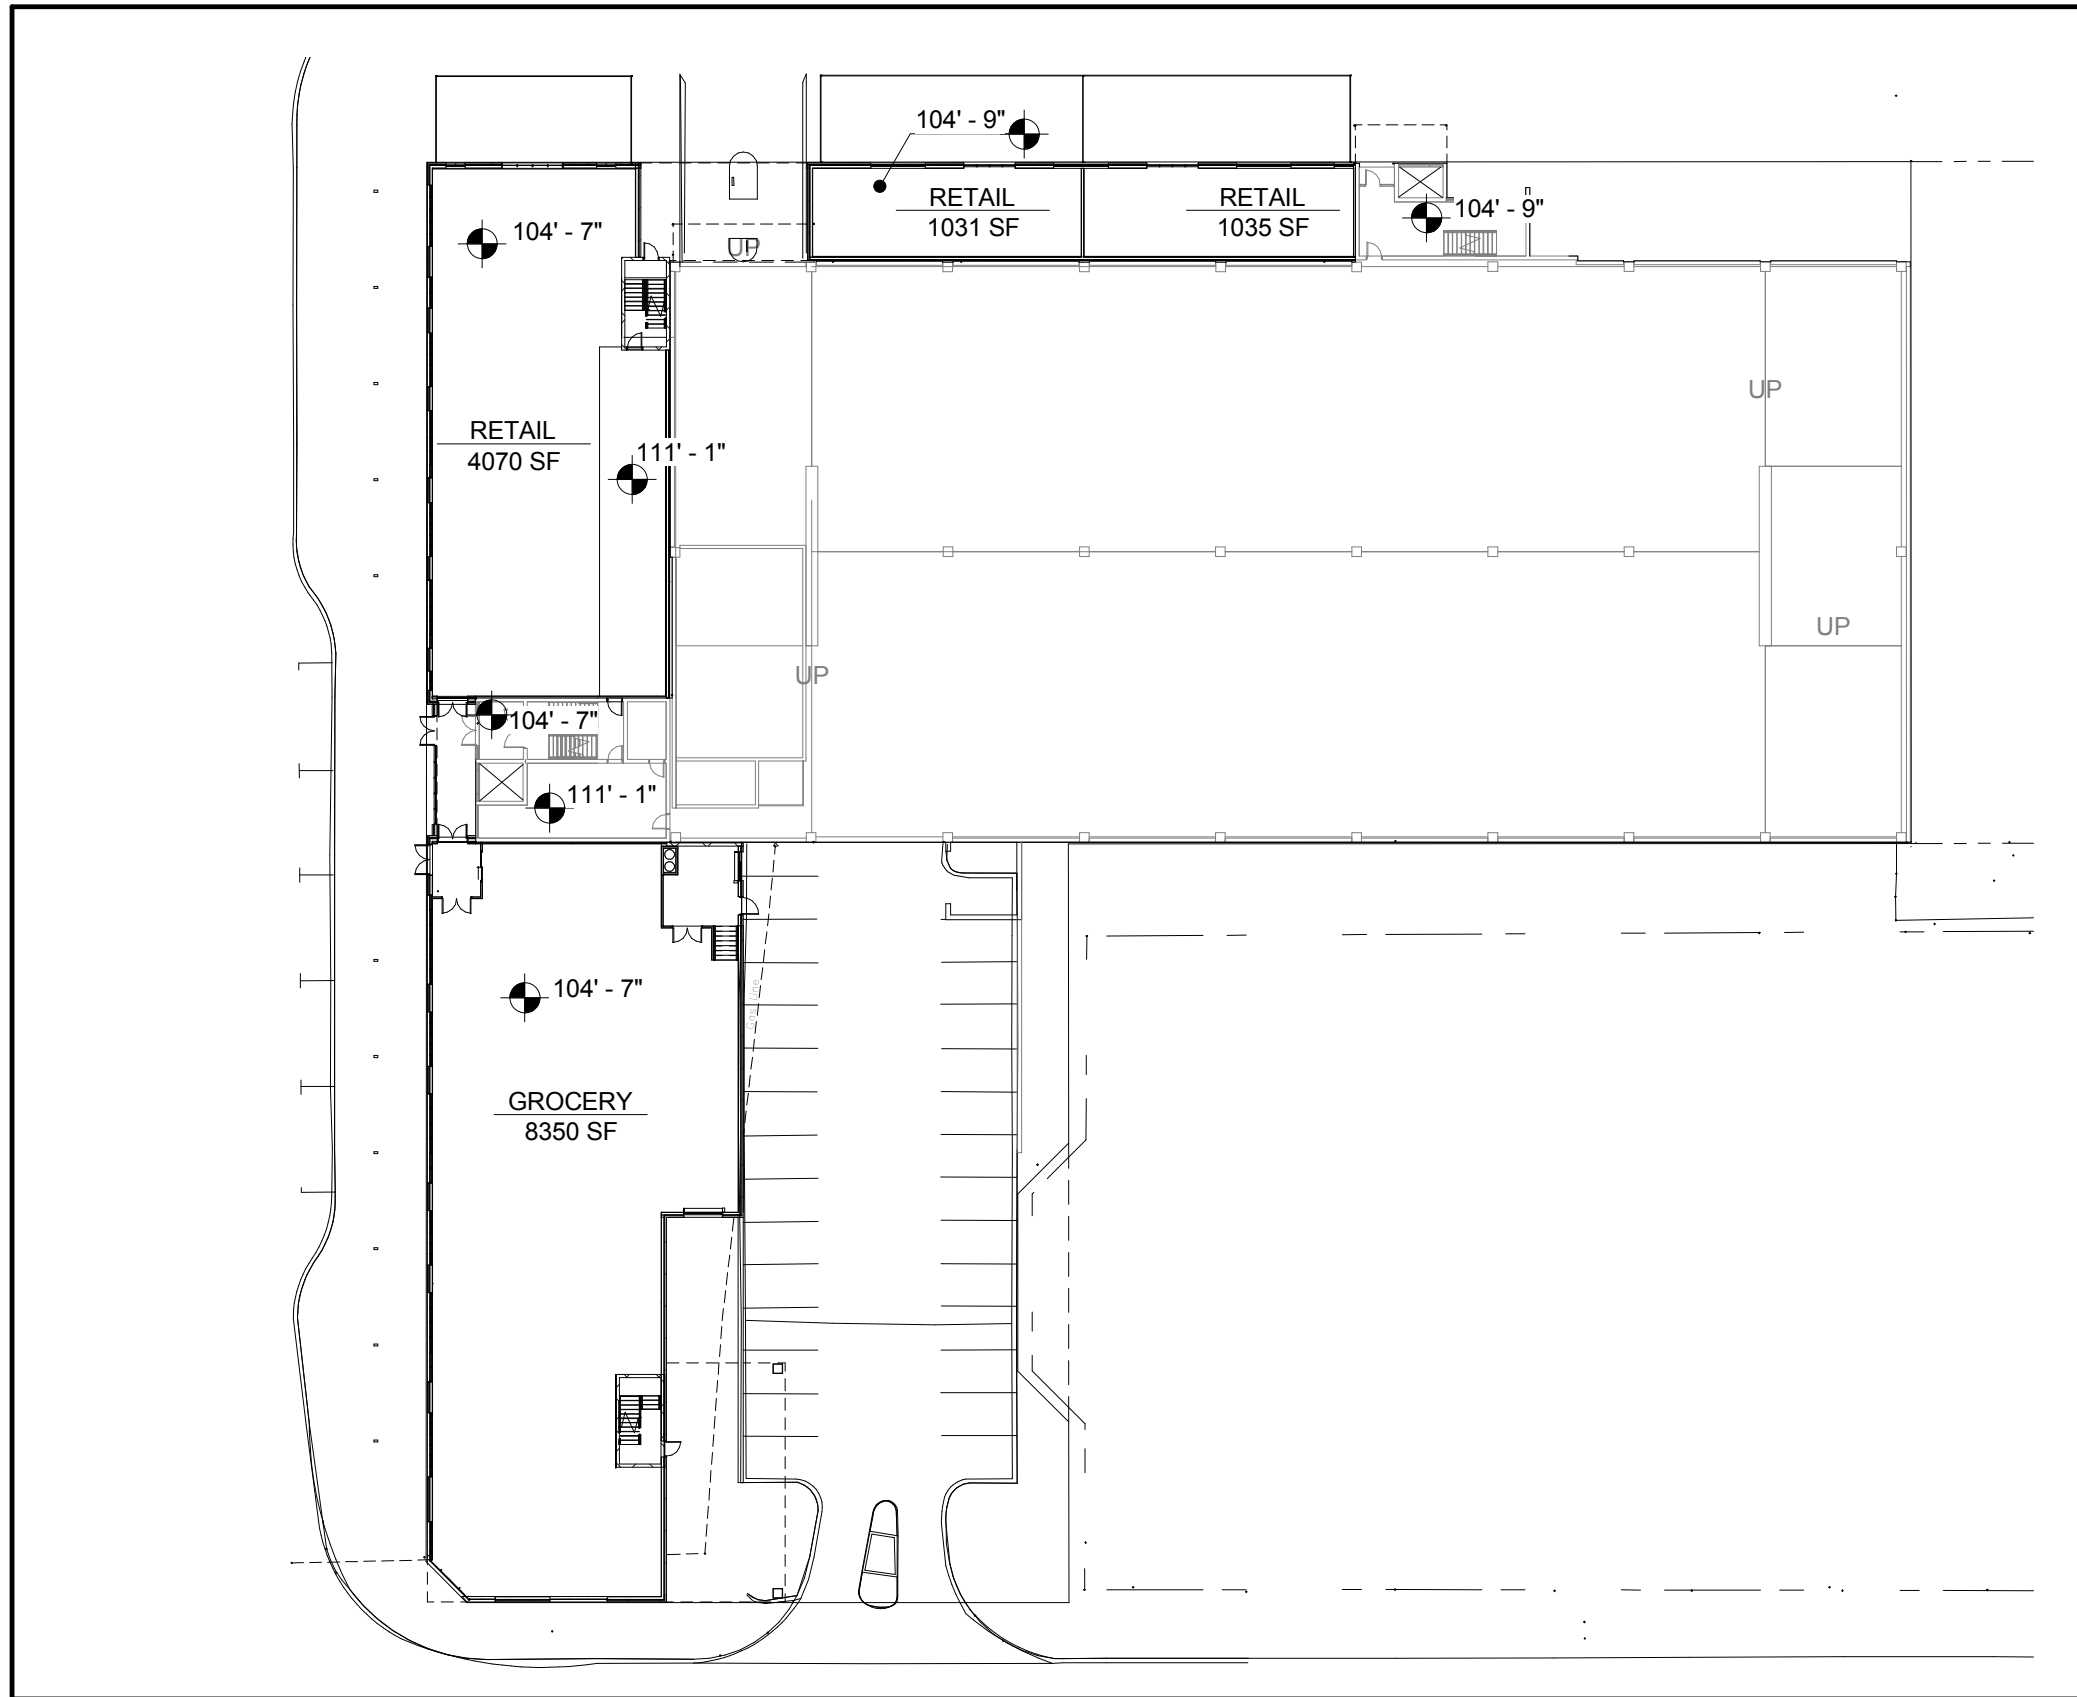



① FIRST FLOOR PLAN
1" = 40'-0"

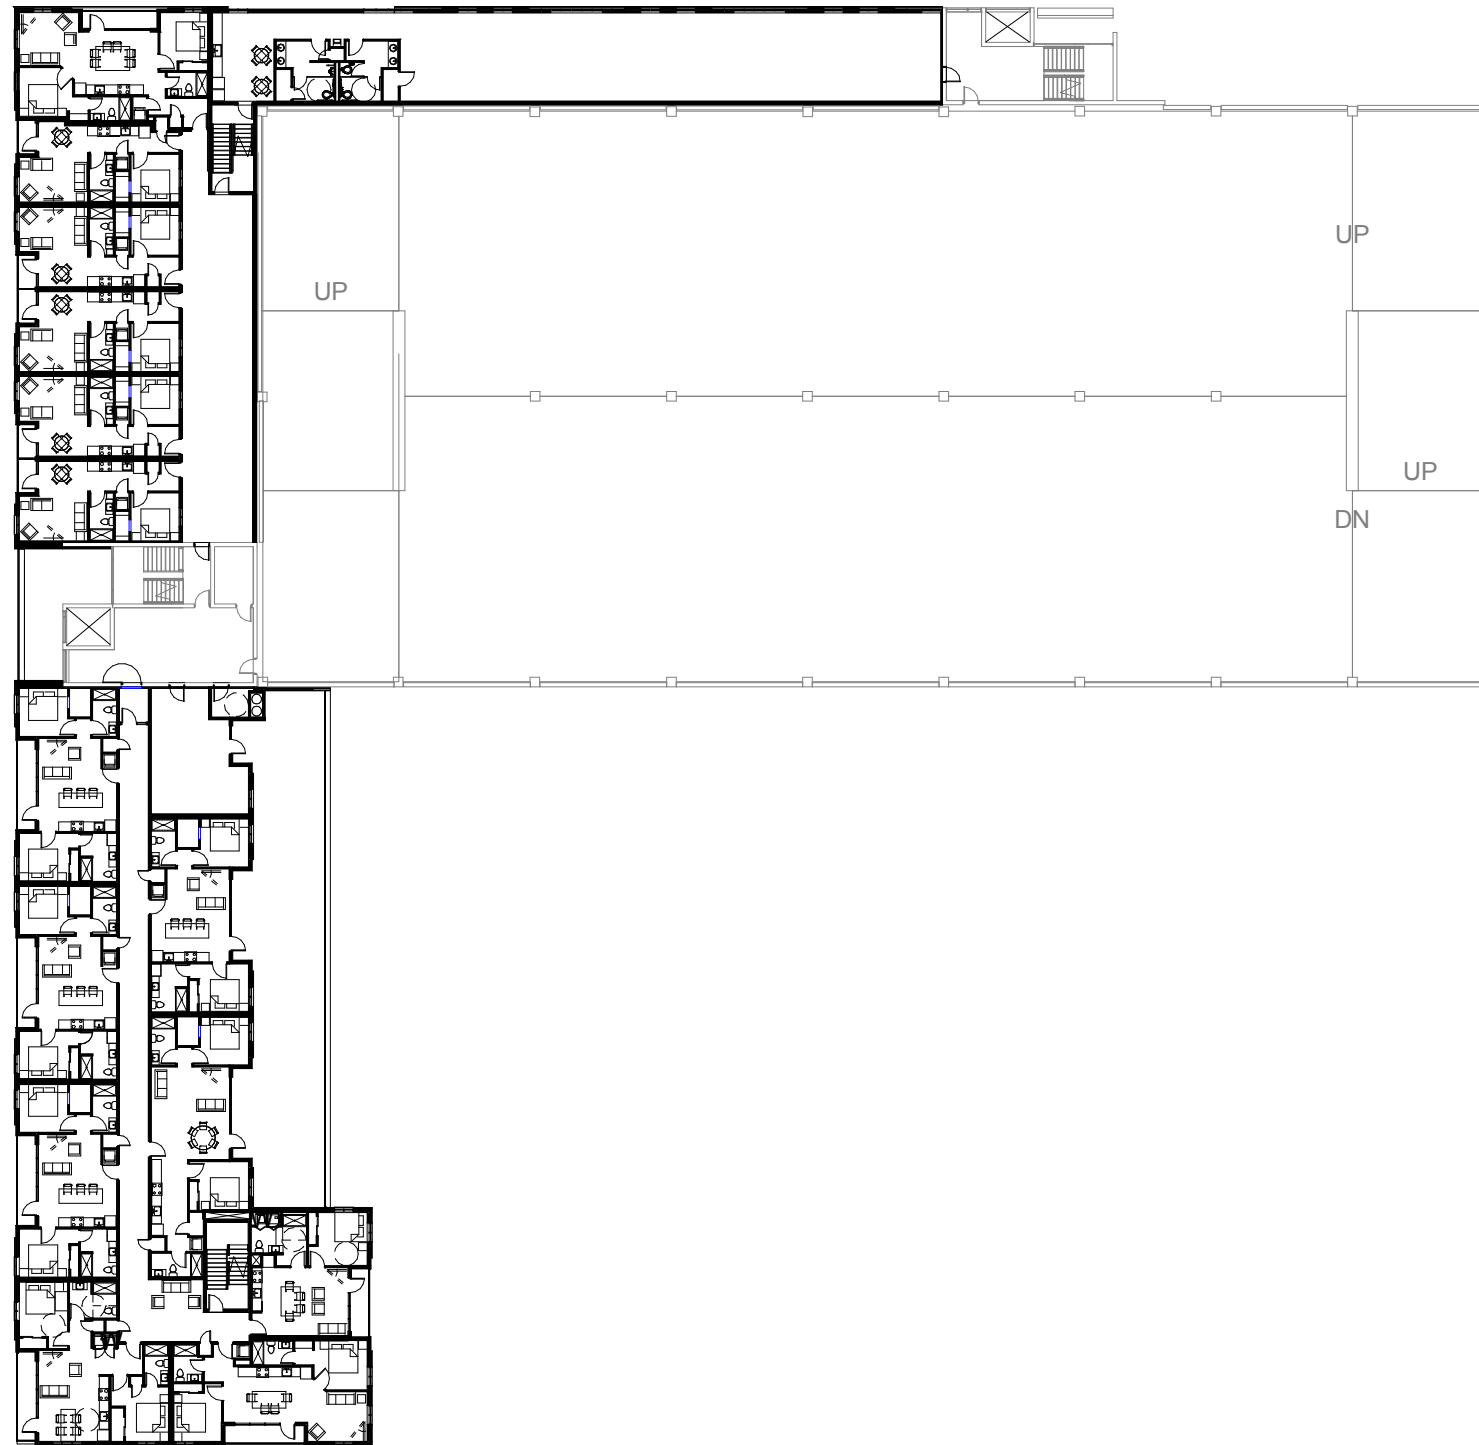


① TYPICAL UPPER FLOOR PLAN
1" = 40'-0"

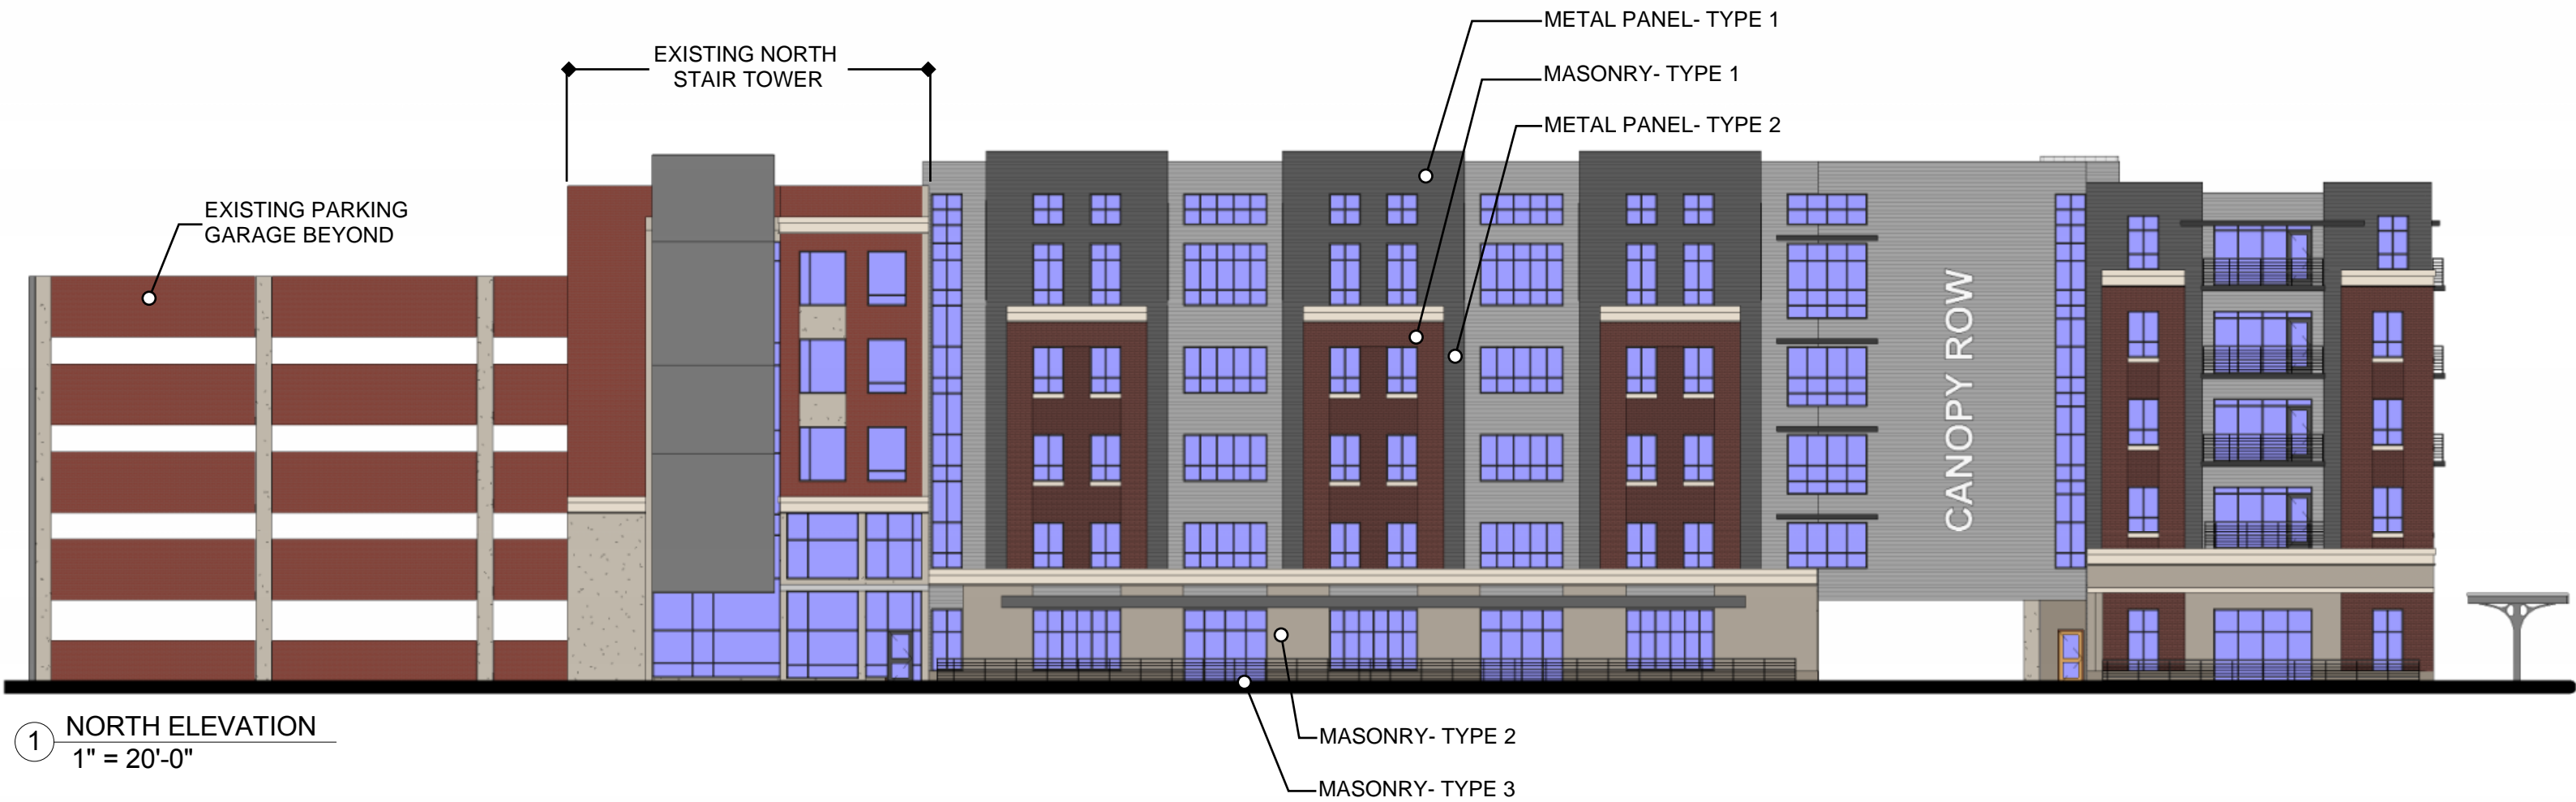


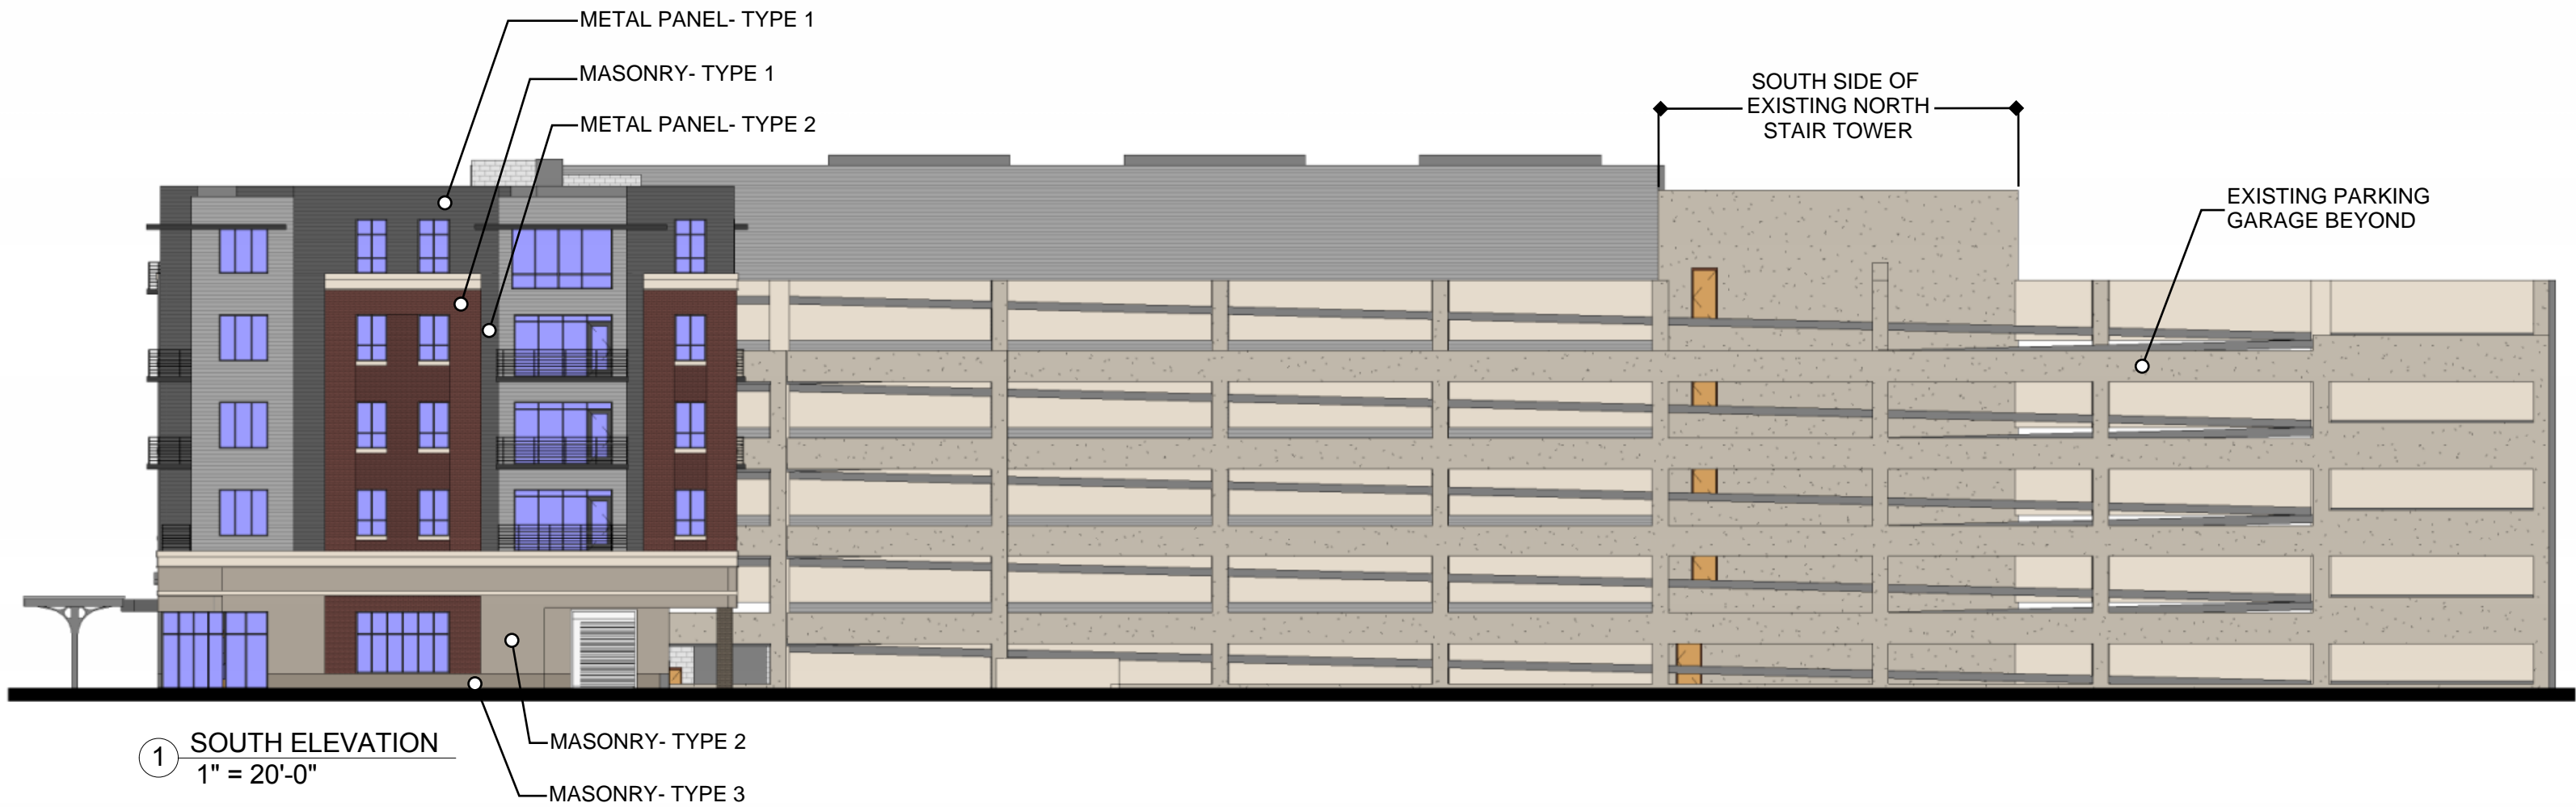

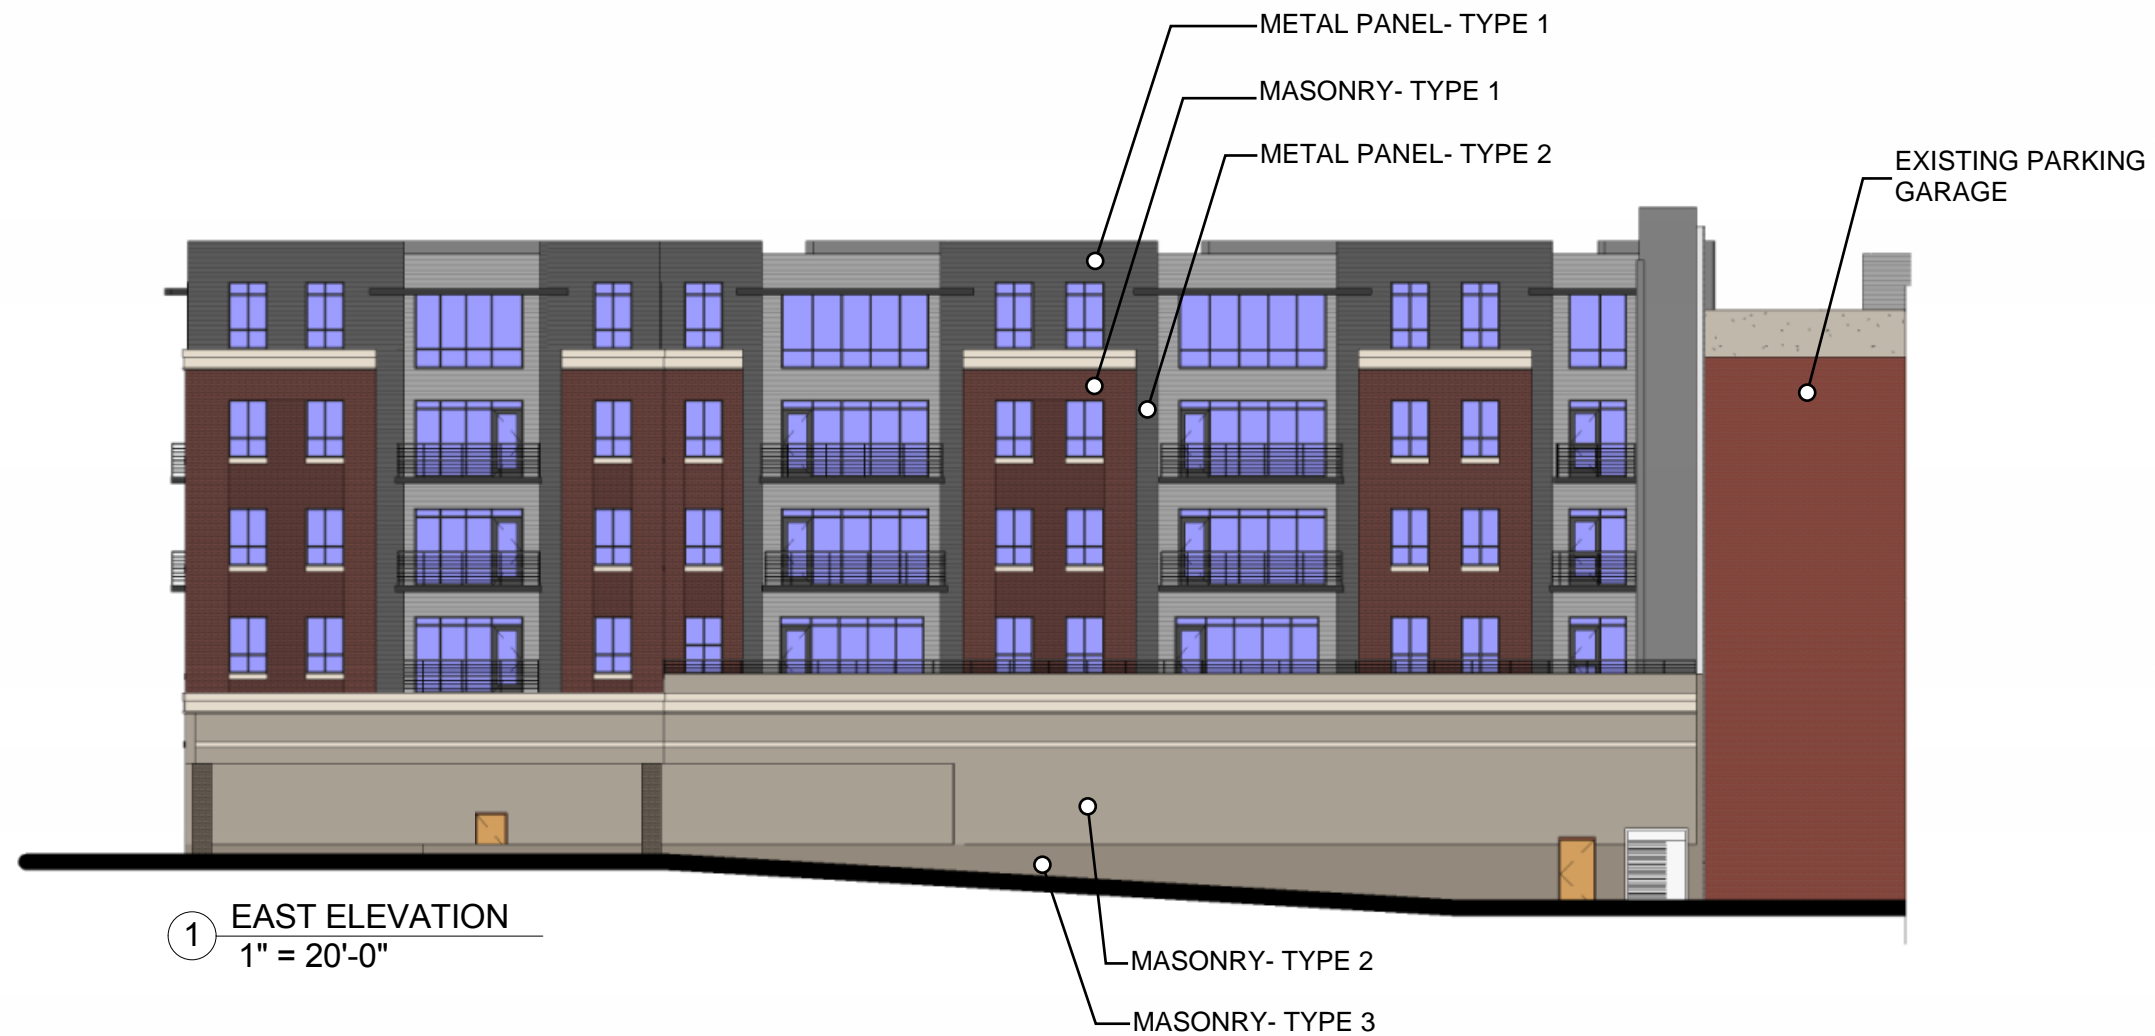


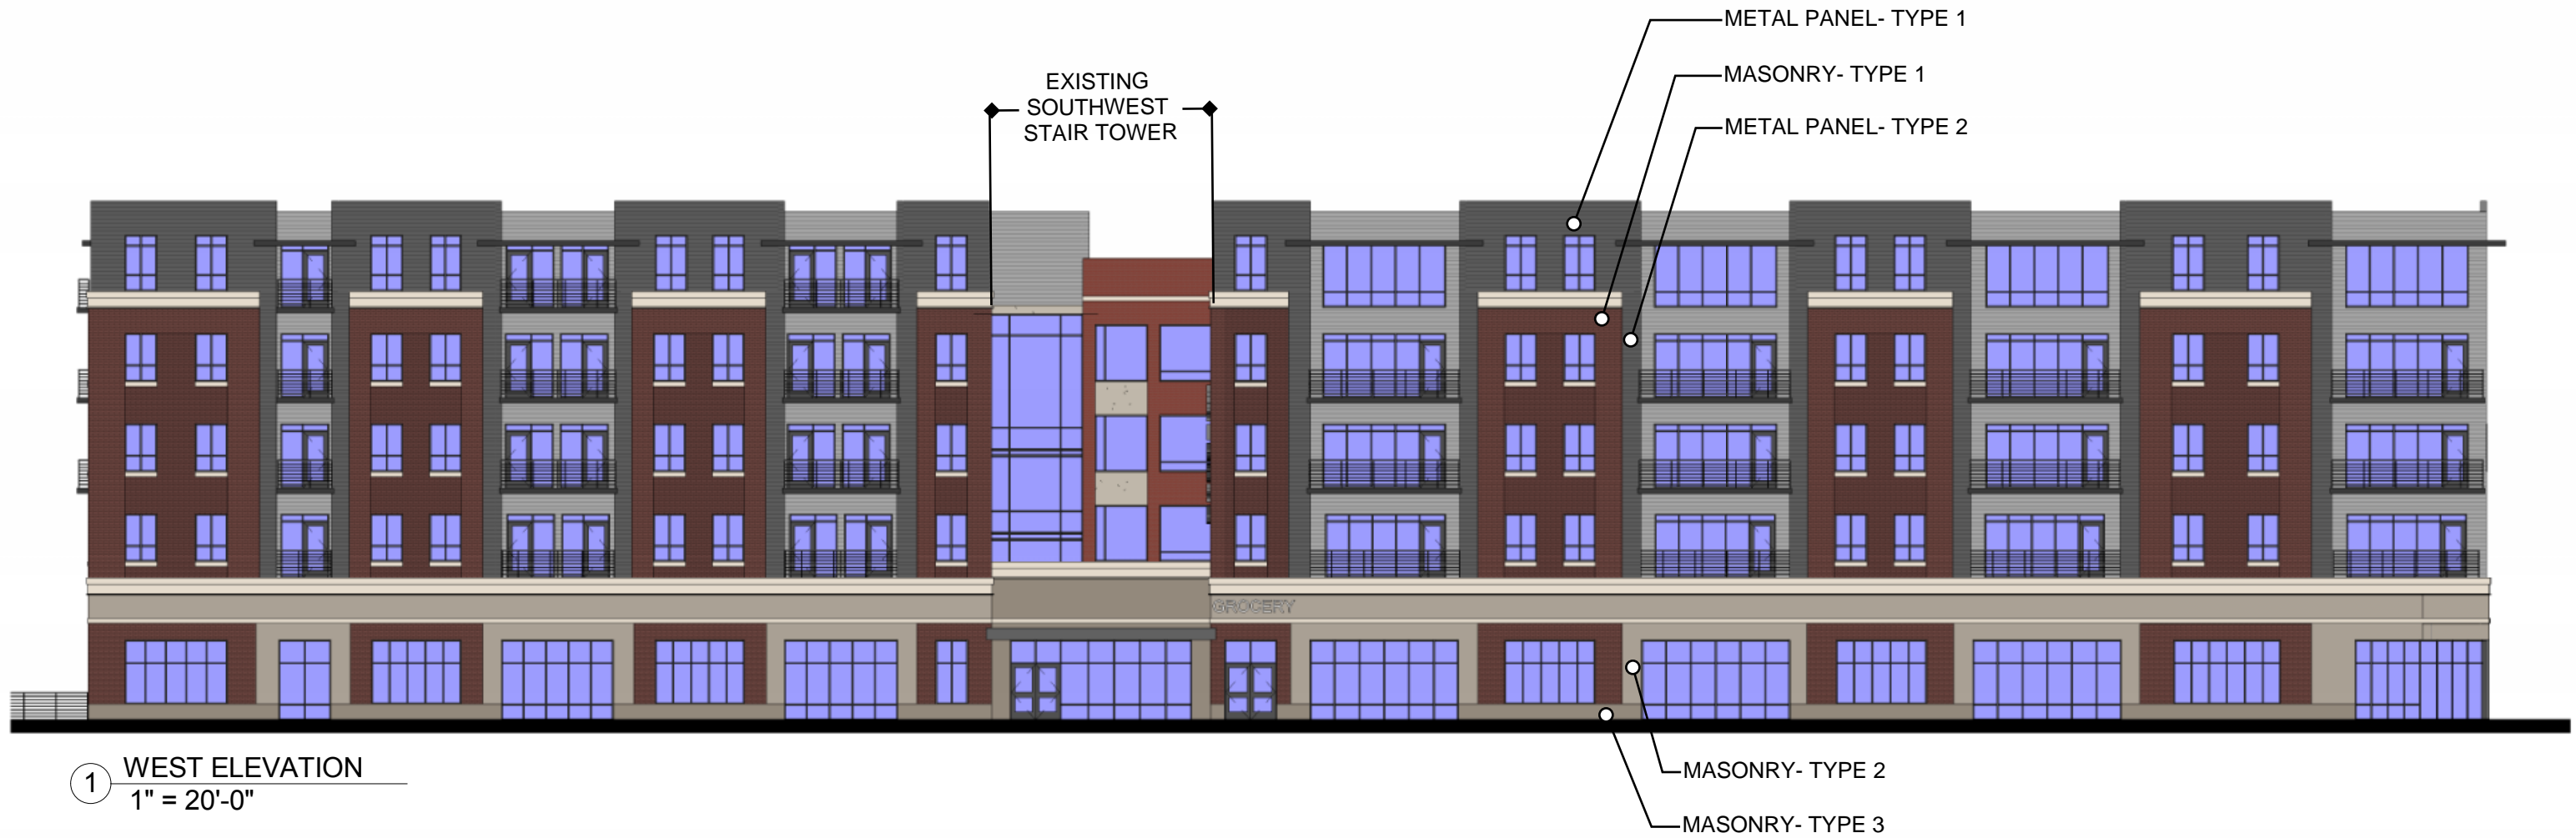


① WEST ELEVATION
1" = 20'-0"

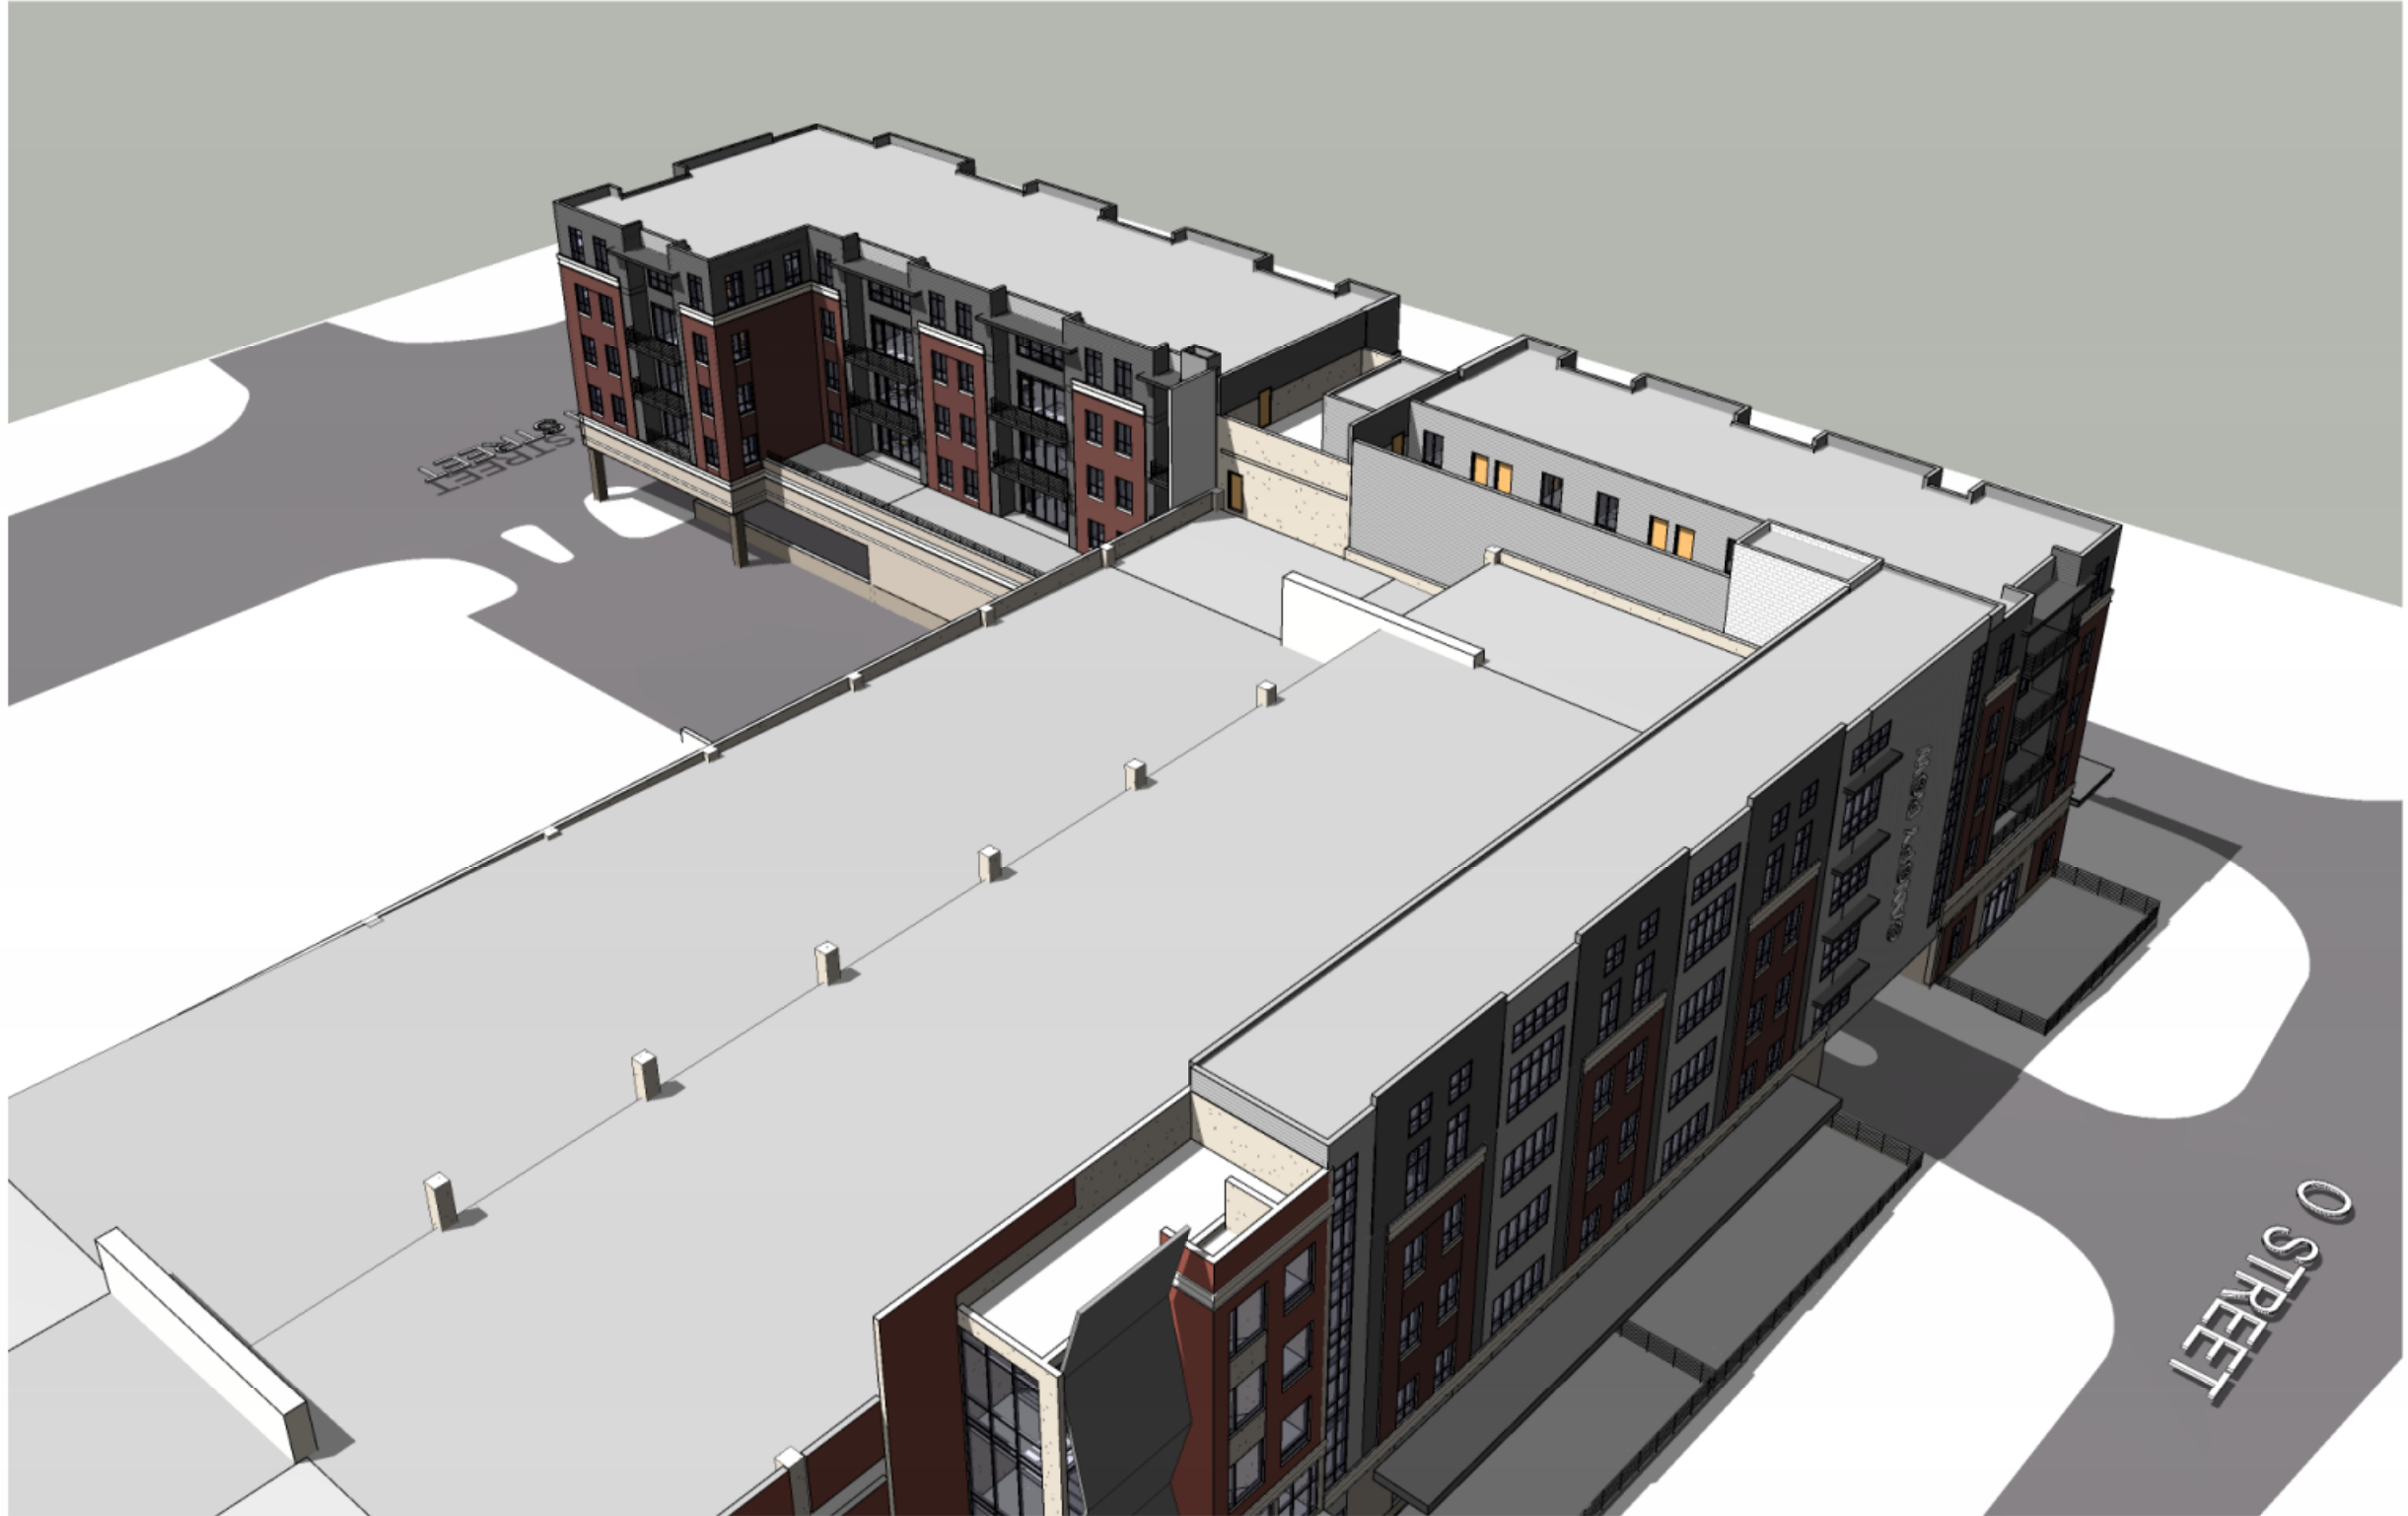



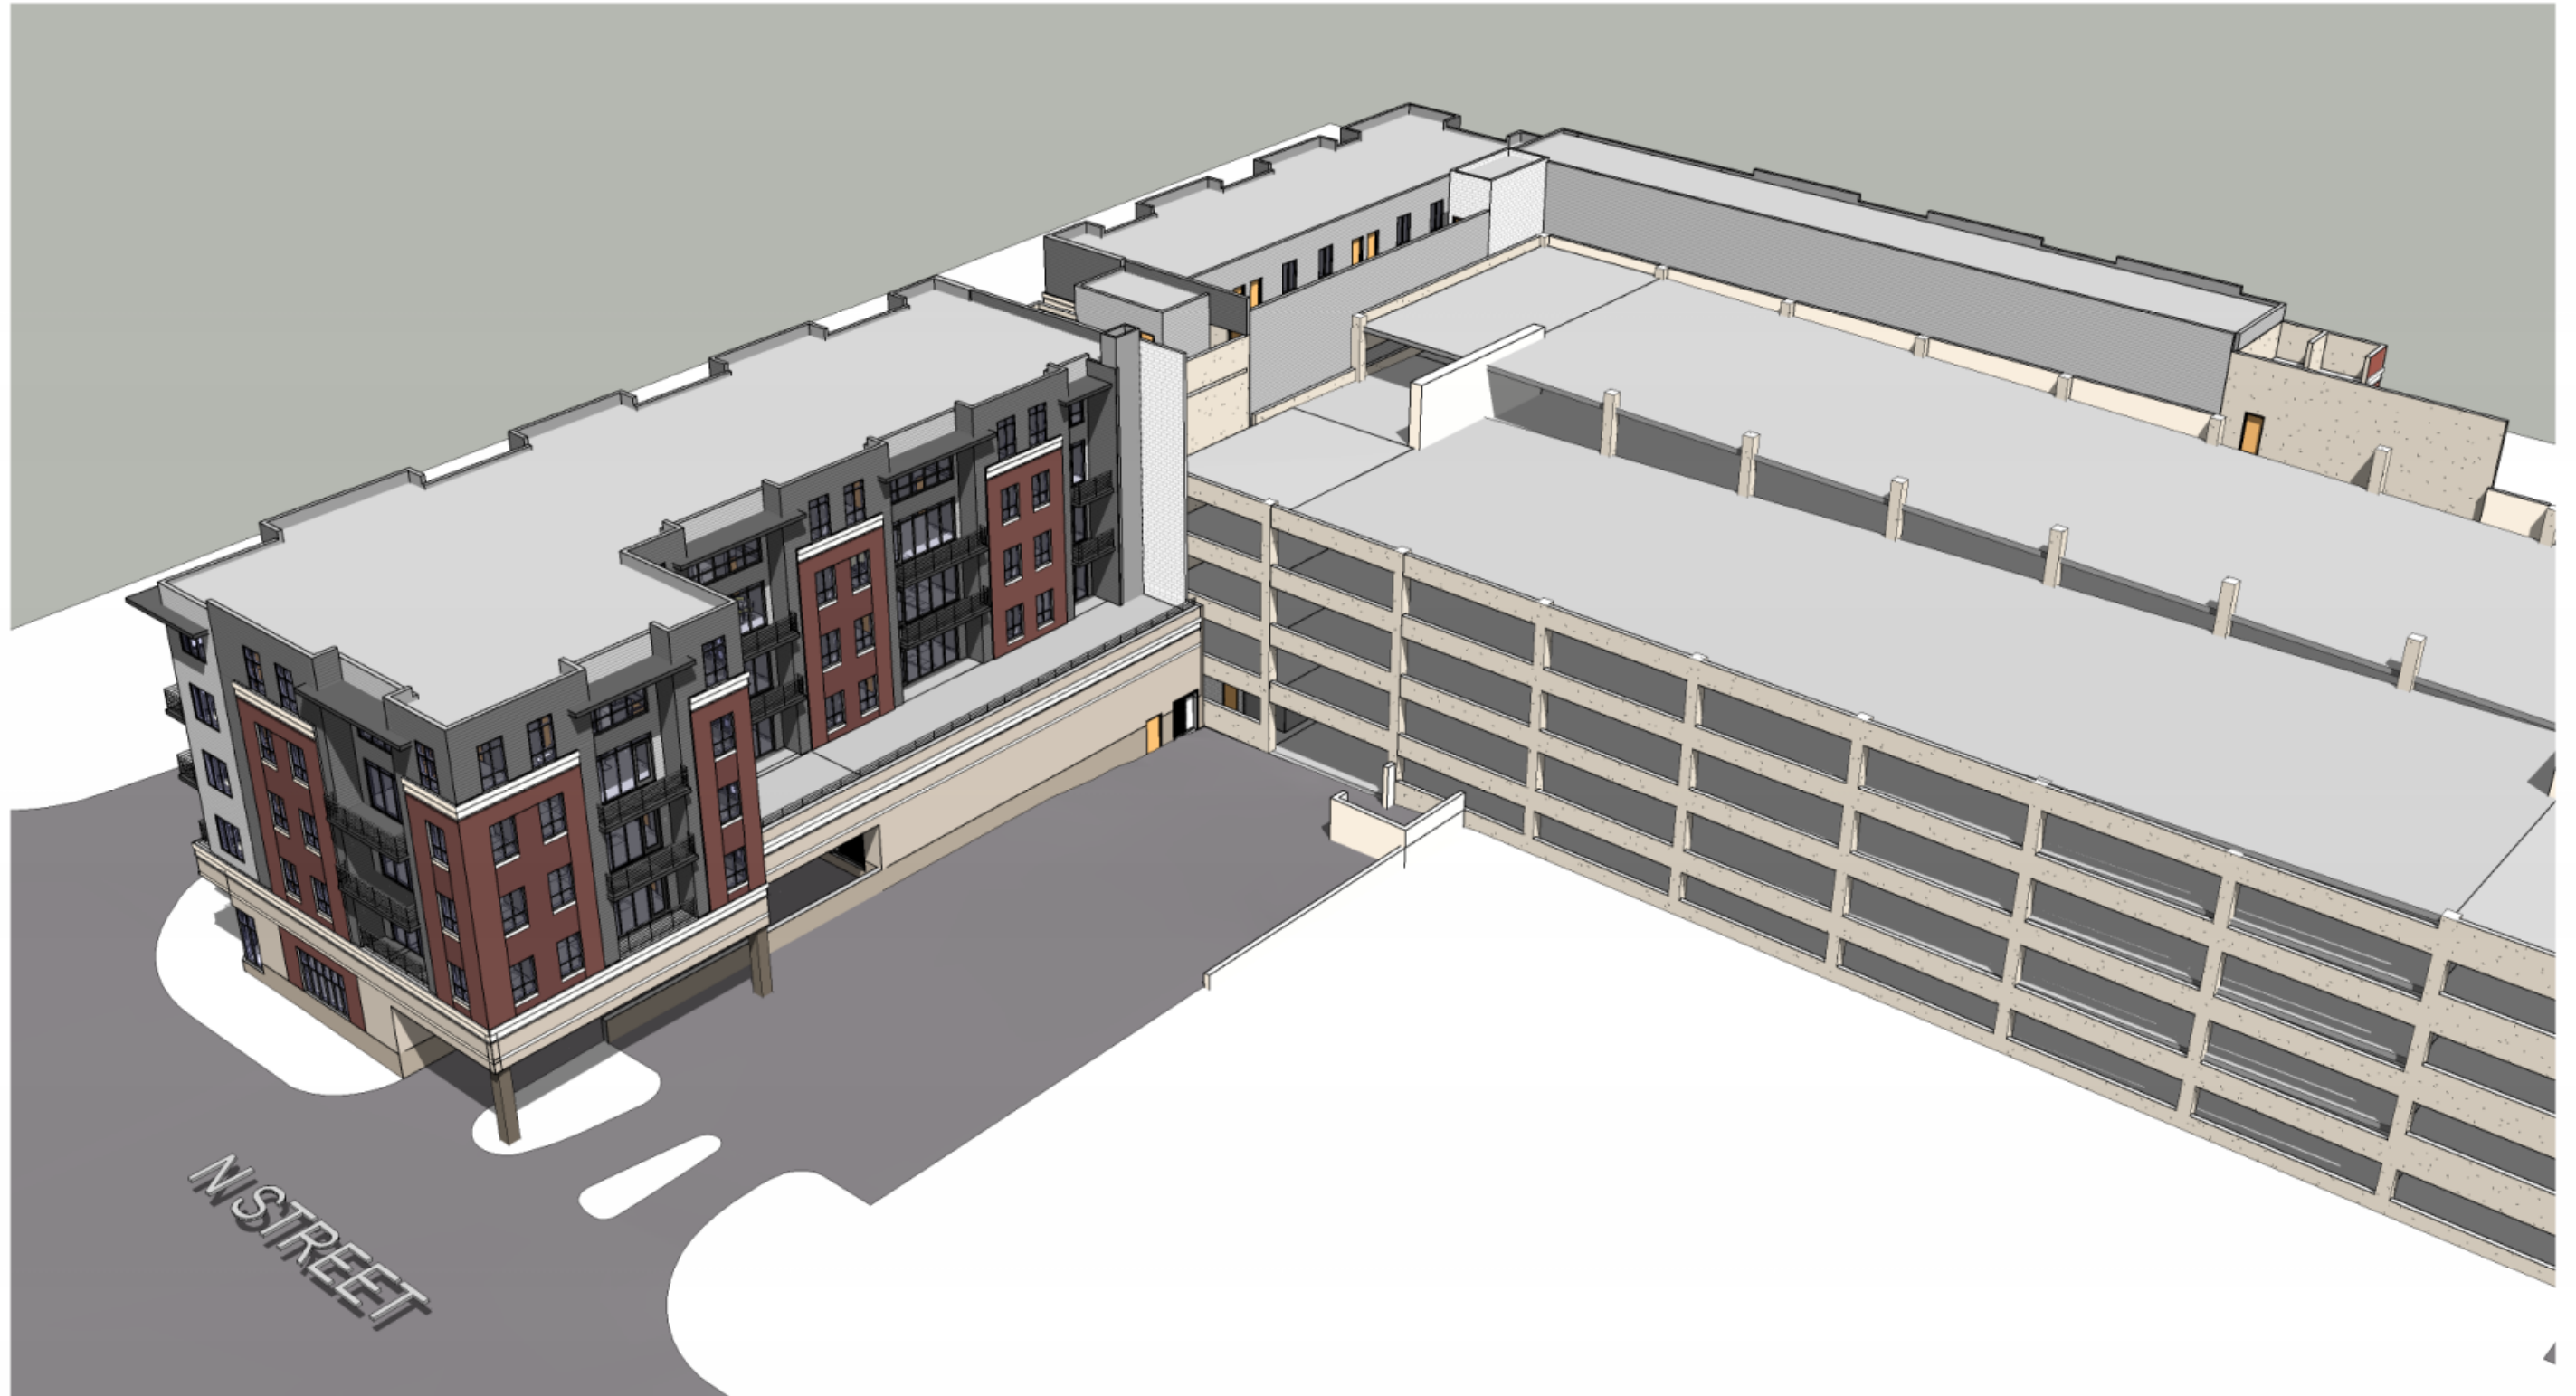

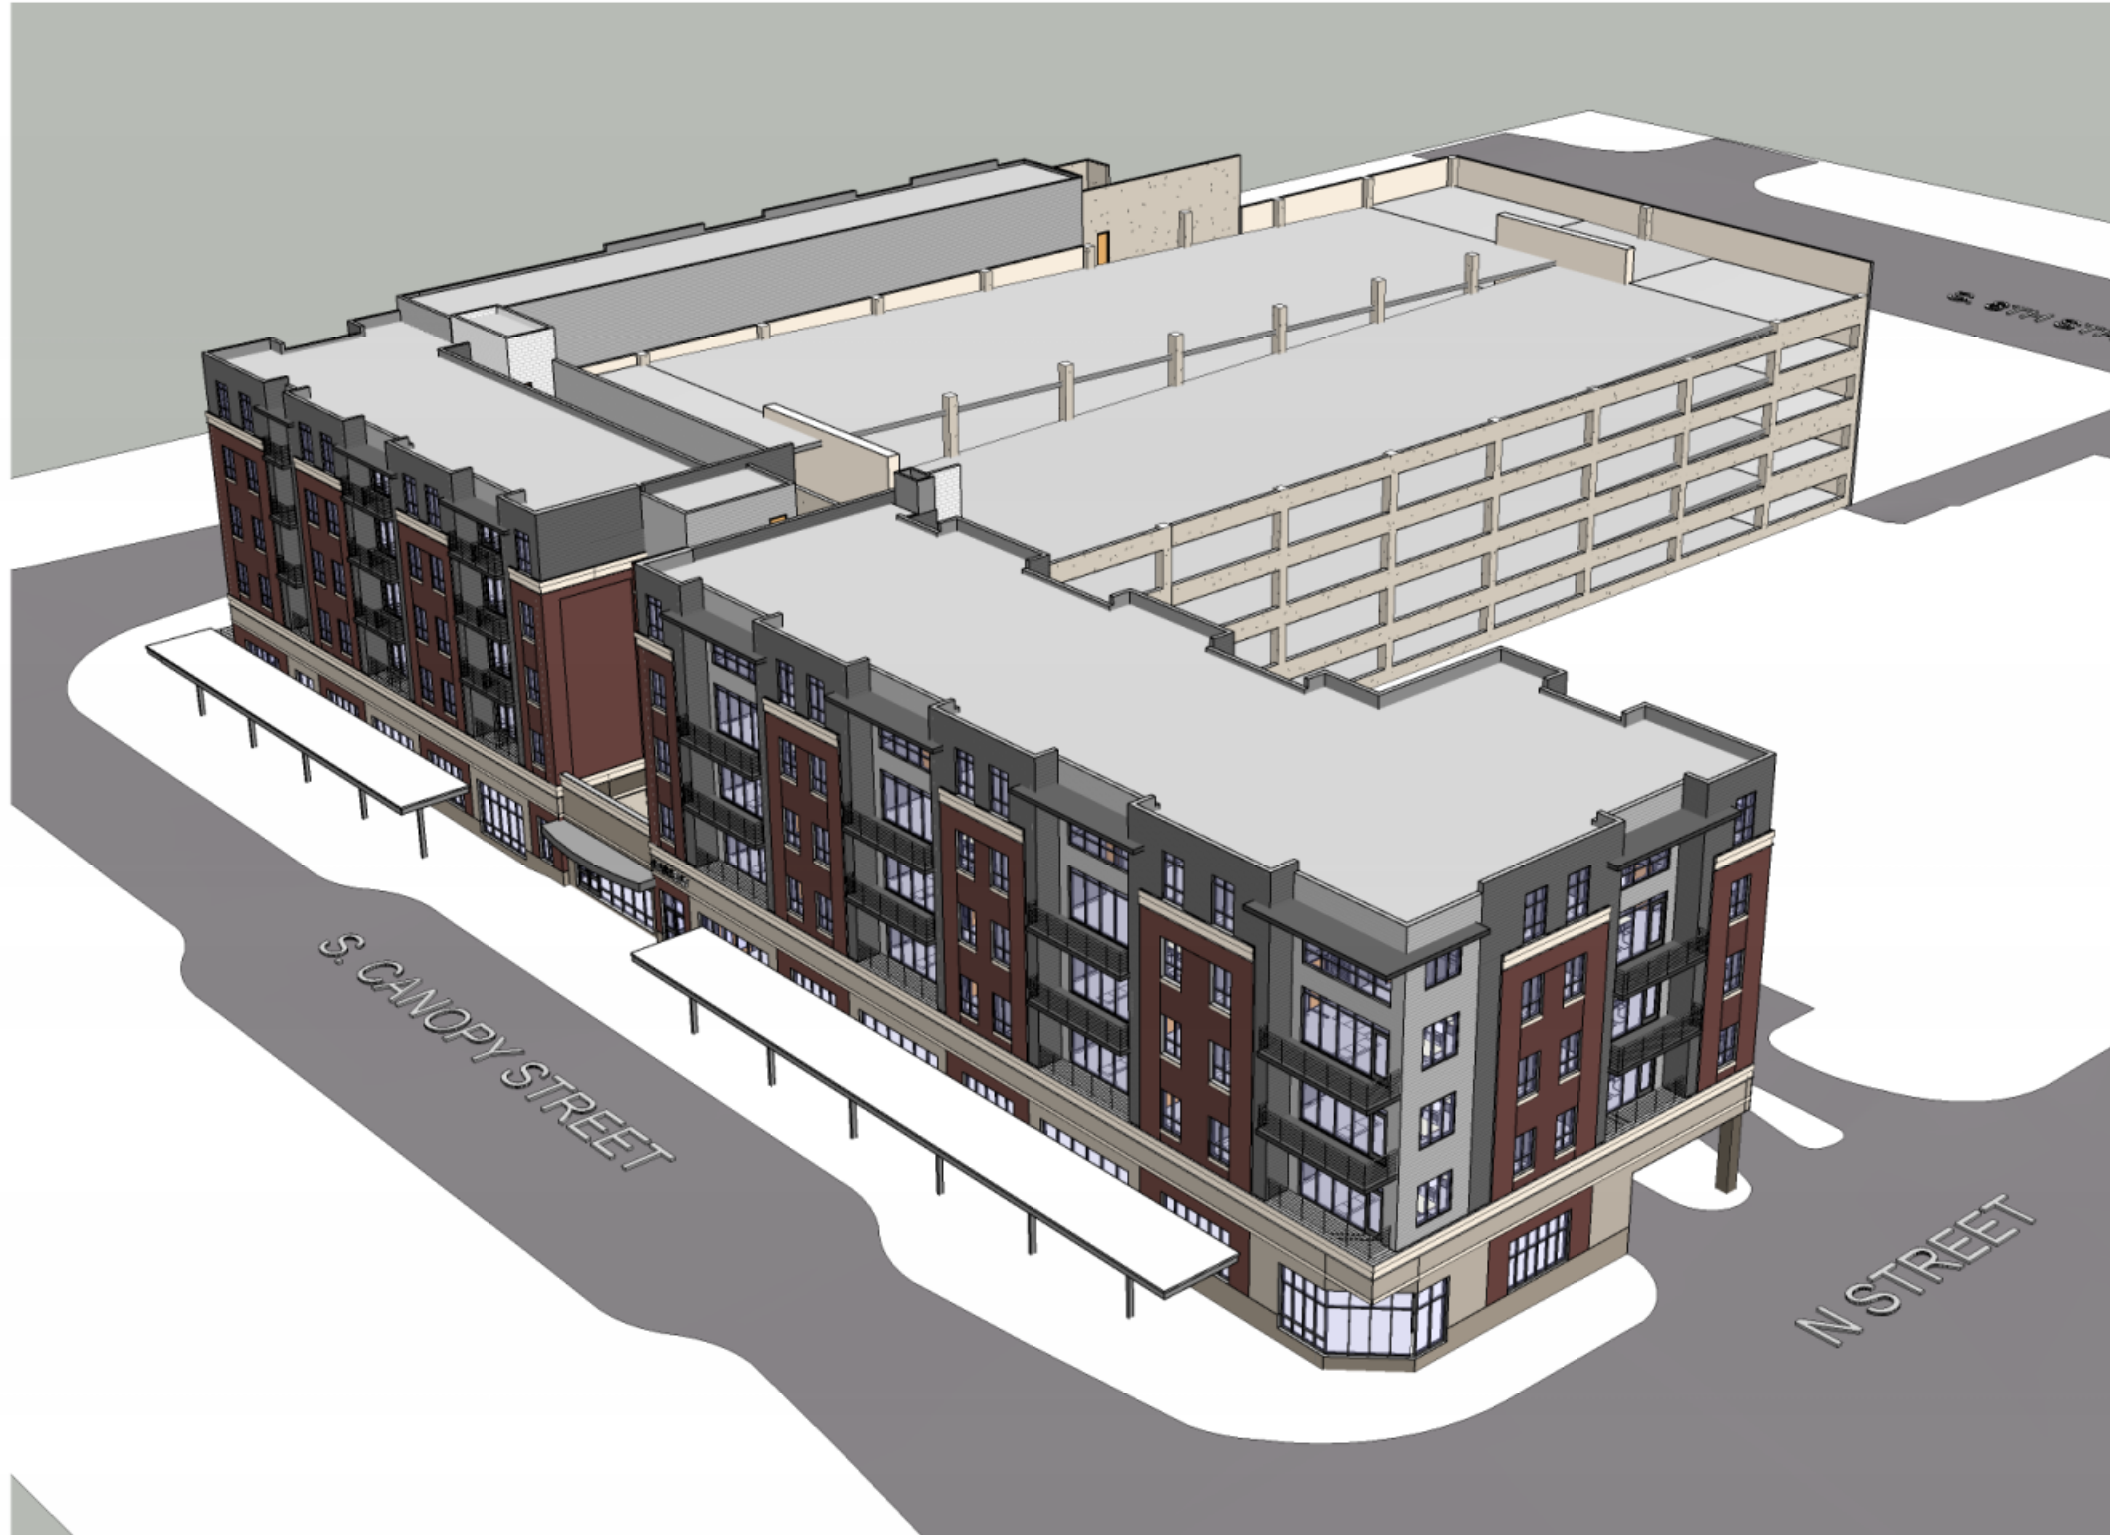





LUMBERWORKS GARAGE LINER BUILDINGS
SPEEDWAY PROPERTIES, NELNET
700 N ST. LINCOLN, NE
Project No. 16-1100 10/19/16

PERSPECTIVE
PRELIMINARY, NOT FOR CONSTRUCTION



© Copyright Encompass Architects



LUMBERWORKS GARAGE LINER BUILDINGS
 SPEEDWAY PROPERTIES, NELNET
 700 N ST. LINCOLN, NE
 Project No. 16-1100 10/19/16

PERSPECTIVE
 PRELIMINARY, NOT FOR CONSTRUCTION



© Copyright Encompass Architects



LUMBERWORKS GARAGE LINER BUILDINGS
SPEEDWAY PROPERTIES, NELNET
700 N ST. LINCOLN, NE
Project No. 16-1100 10/19/16

PERSPECTIVE
PRELIMINARY, NOT FOR CONSTRUCTION

