

**City of Lincoln
Planning**

Historic Preservation Commission and Urban
Design Committee Agenda

The City of Lincoln's Urban Design Committee and Historic Preservation Commission will hold public meetings on Thursday, **February 16, 2012**.

The meetings will convene at **1:00 p.m.** in **Room 214 (in Development Services Center, 2nd floor, County-City Building, 555 S. 10th Street, Lincoln, Nebraska**, to consider the following agendas.

For more information, contact the Planning Department at (402) 441-7491.

Agenda of February 16, 2012

HISTORIC PRESERVATION COMMISSION

1:00 p.m.

1. Approval of the joint meeting record of [January 12, 2012](#) and regular meeting held [January 19, 2012](#).
2. Opportunity for persons with limited time or with an item not appearing on the agenda to address the Commission.

PUBLIC HEARING AND ACTION

3. Application by Craig Smith for a Certificate of Appropriateness for work at 151 North 8th Street in the Haymarket Landmark District.
4. Application by [USA Rollersports](#) for a Certificate of Appropriateness for work at 4730 South Street, the LT&T No. 4 Exchange, a designated landmark.
5. Application by Deborah Kowamoto for a Certificate of Appropriateness or certificate of exception on the ground of hardship for work at 345 S. 29th Street in the East Lincoln/Elm Park Landmark District.
6. Application by Liz Kuhlman for a Certificate of Appropriateness for work at 301 N 8th Street in the Haymarket Landmark District.

DISCUSSION

7. Misc., Staff Report: Upcoming National Register nominations, etc.

**JOINT MEETING OF
URBAN DESIGN COMMITTEE
AND
HISTORIC PRESERVATION COMMISSION**

Approximately 2:00 p.m.

8. Call to order joint meeting.
9. West Haymarket Private Development (Traction Partners).
10. West Haymarket Streetscape Master Plan (The Clark Enersen Partners and associated firms).
11. Adjournment of joint meeting.

URBAN DESIGN COMMITTEE

Approximately 3:30 p.m.

* Memo from [Ed Zimmer](#)

12. Approval of the joint meeting record of [January 12, 2012](#).

DISCUSSION

13. Amendments to [Special Sign District, Haymarket Park & Environs](#).
 14. Enersen Urban Design Award.
 15. Adjournment of Urban Design Committee meeting.
-

NEW, THREE-SIDED, INTERIOR-ILLUMINATED, GROUND SIGN

CUSTOM FABRICATED ALUMINUM CABINET AND STRUCTURE
 FACES TO BE CUSTOM ROUTED ALUMINUM BACKED WITH WHITE STA-TUF
 FACES TO BE PAINTED TO MATCH #230-49 "BURGUNDY" TRANSLUCENT FILM
 FLUORESCENT ILLUMINATION
 DIMENSIONAL TRIM TO BE ALUMINUM PAINTED TO MATCH #220-100 "OYSTER" HP VINYL
 FAUX COLUMNS TO BE 1" DIMENSIONAL PVC MATERIAL PAINTED TO MATCH
 #220-100 "OYSTER" HP VINYL - ATTACH TO FRONT OF FACES
 LOGOS TO BE F/S VINYL GRAPHICS ON 1" PVC BACKGROUNDS
 MOUNT TO BRICK BASE
 BRICK BASE TO MATCH BUILDING



NOTE: COMPUTER GENERATED DRAWING IS INTENDED TO BE AN APPROXIMATE REPRESENTATION OF ACTUAL COLORS AND IMAGES

| | | | | | |
|---------|-------------------|-------------|----------------|-----------------|-------------------------------------|
| CLIENT | USA ROLLER SPORTS | SALESPERSON | THOMPSON | HARDCOPY | <input checked="" type="checkbox"/> |
| ADDRESS | 4730 SOUTH ST | ARTIST | SCHOENECK | SITE PLAN | <input type="checkbox"/> |
| CITY | LINCOLN | SKETCH NO. | 09056 | PHOTO | <input type="checkbox"/> |
| STATE | NE | SCALE | 3/4" = 1' - 0" | CLIENT APPROVAL | <input type="checkbox"/> |
| | | DATE | 1/4/12 | DATE | <input type="checkbox"/> |

This proposed advertising display has been created from a computer generated drawing. It is not intended to be a final drawing.


FILE: USA ROLLER SPORTS

Nebraska Sign Company
 1140 North 21st Street FAX (402) 476-3481
 P.O. Box 80956 Ph. (402) 476-6563
 Lincoln, Nebraska 68501

Haymarket Park



Haymarket Park

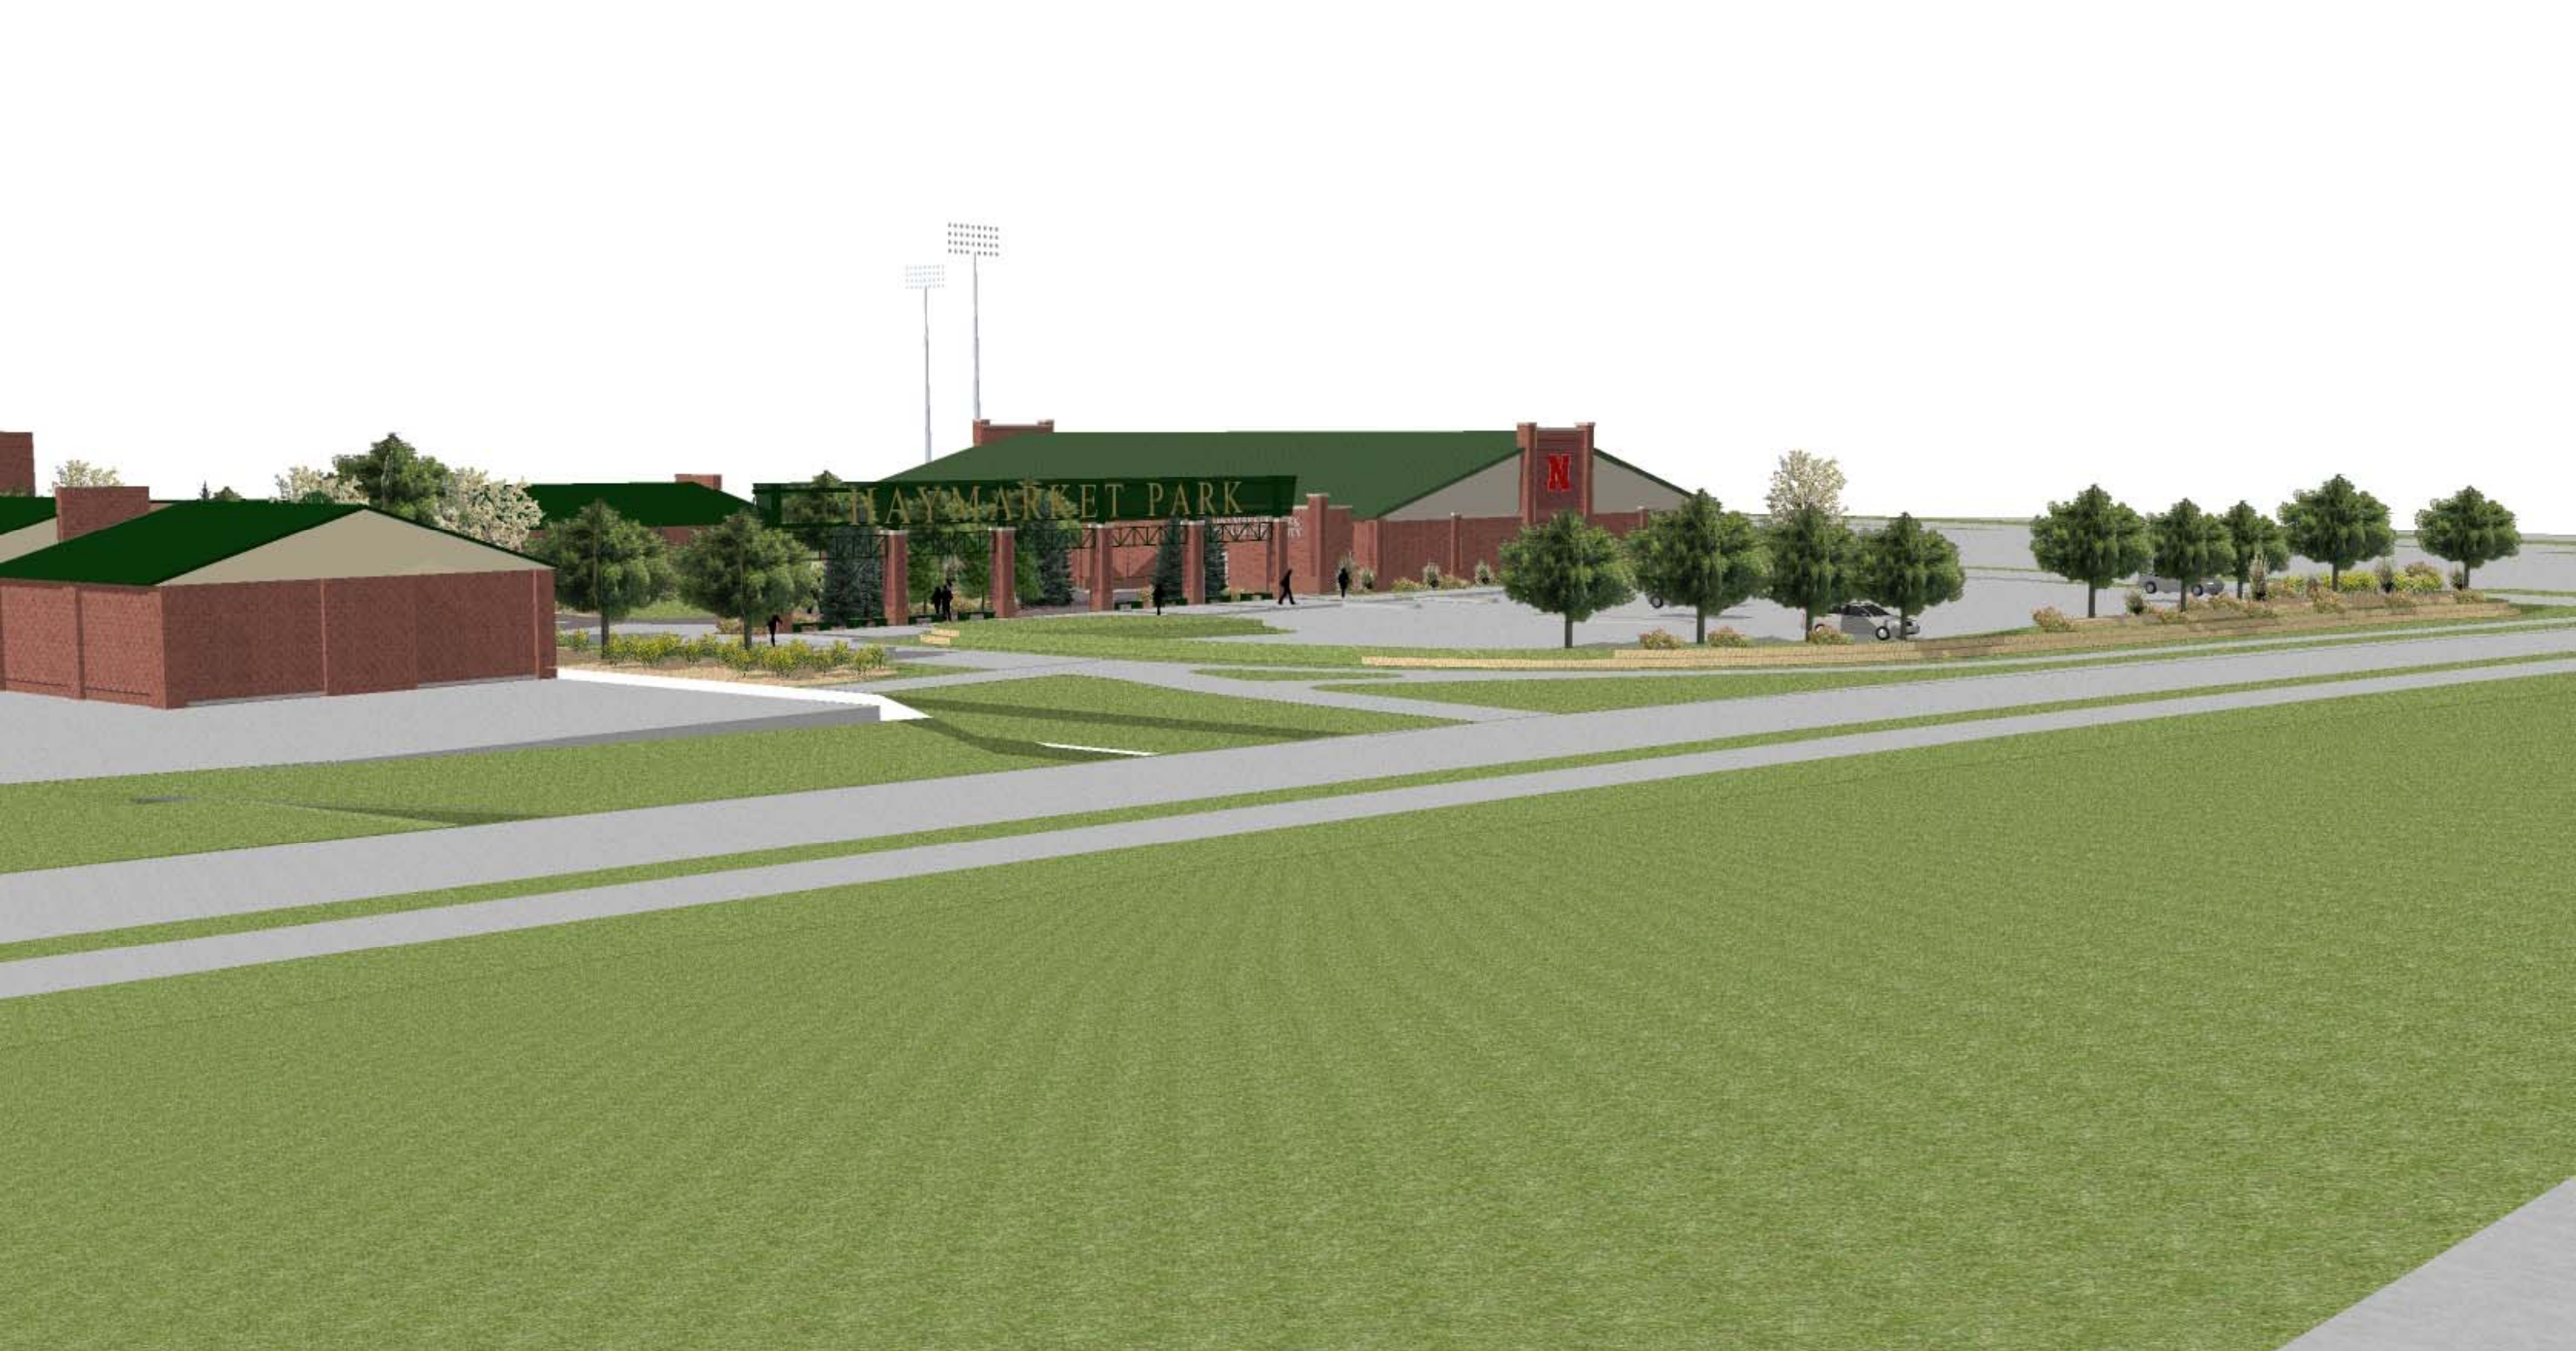

Haymarket Park



Haymarket Park



Haymarket Park



Haymarket Park



Haymarket Park



Haymarket Park

