

**City of Lincoln  
Planning**

Urban Design Committee Agenda


---

**URBAN DESIGN COMMITTEE**

Notice is hereby given that the **URBAN DESIGN COMMITTEE** will hold a meeting on Wednesday, June 6, 2012 at **3:00 p.m.**, **County-City Building**, 555 S. 10th Street, Lincoln, Nebraska, in Room 214 on the 2<sup>nd</sup> Floor. For more information, please contact the Lincoln City/Lancaster County Planning Department, (402) 441-7491.


**AGENDA  
June 6, 2012**


1. Approval of meeting record from the the UDC meetings of [February 16, 2012](#) and [April 4, 2012](#); and from the joint HPC/UDC meeting of [February 16, 2012](#).
  2. [Sidewalk cafe for Chipotle](#), SE corner of 13 & Q Streets
  3. Staff Report: Misc.
-

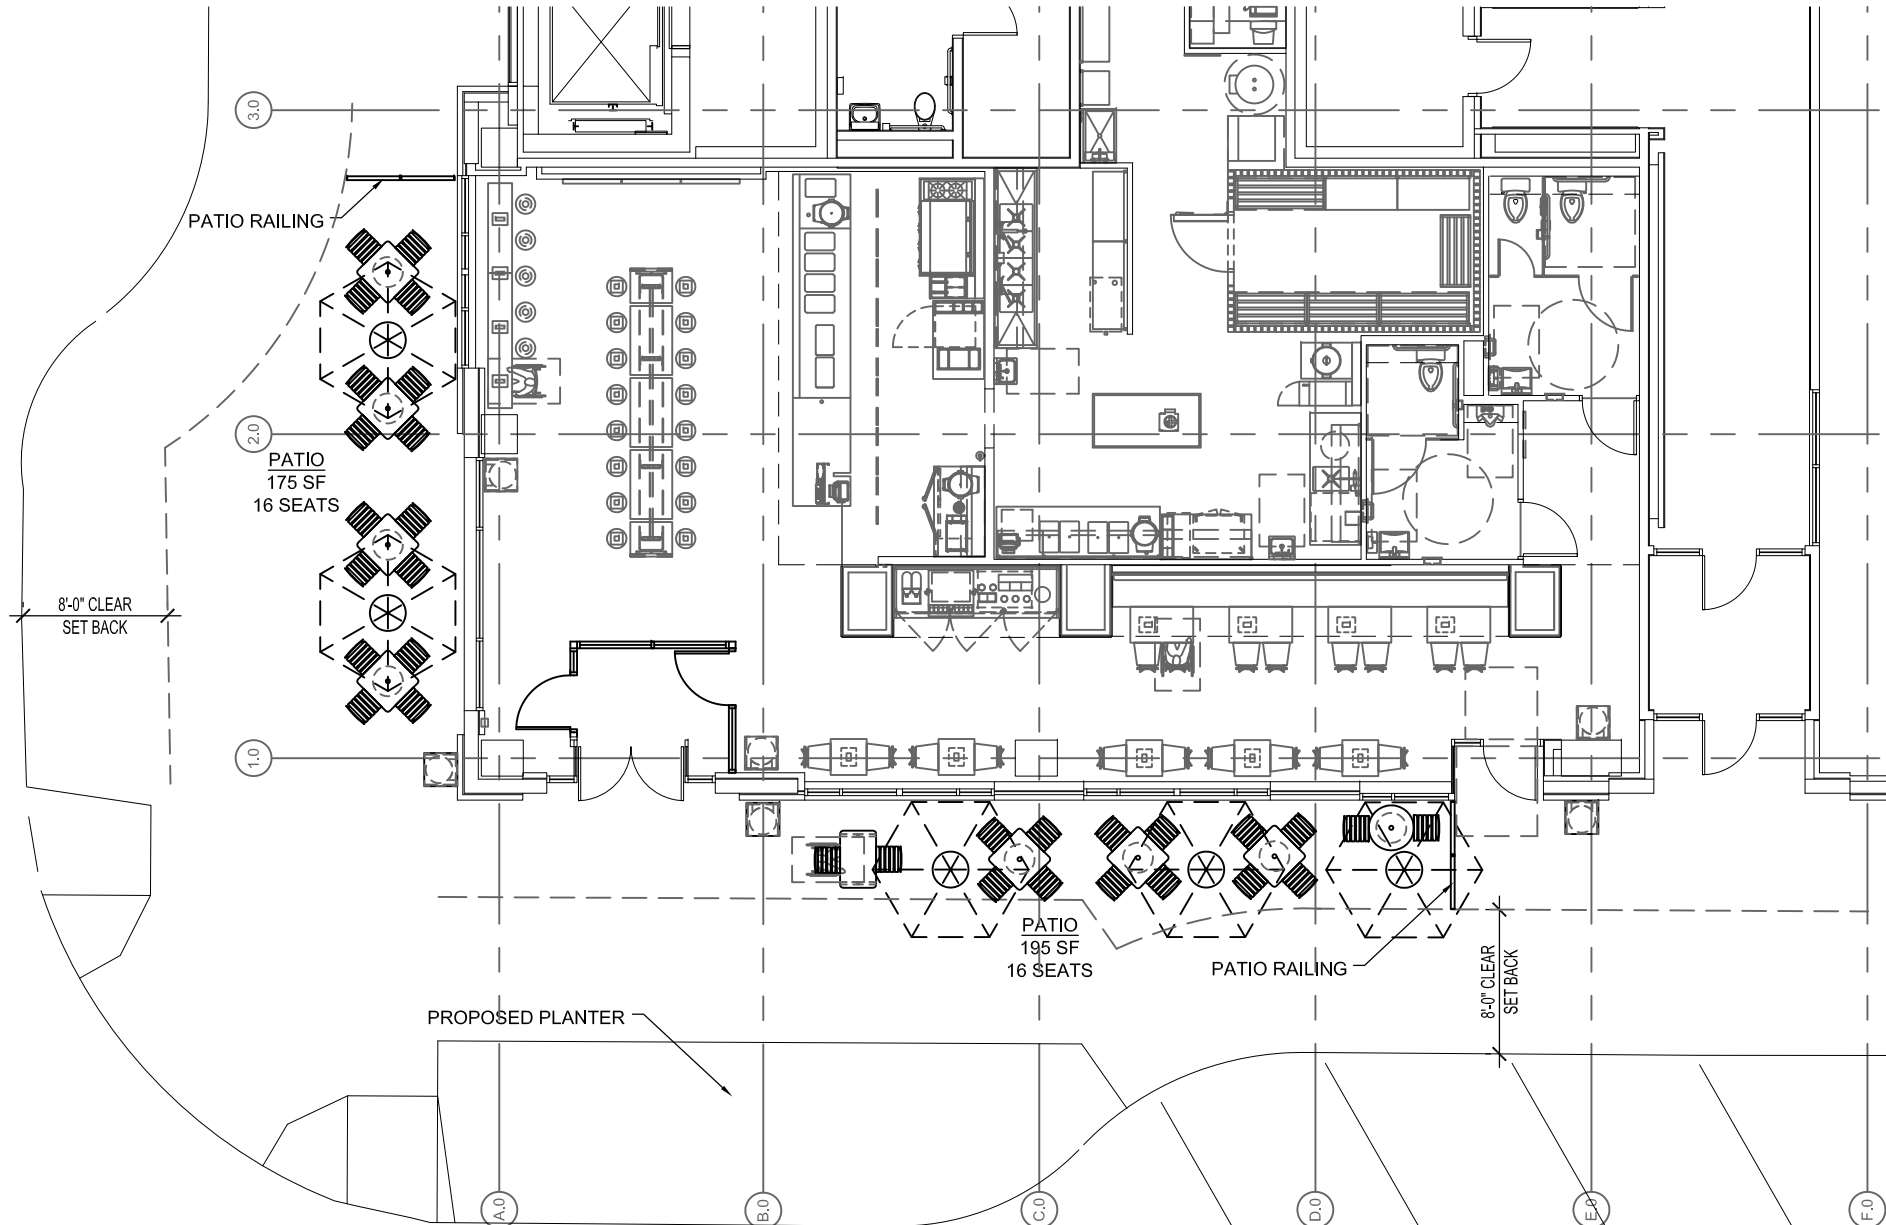


1

**PATIO PLAN**

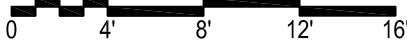

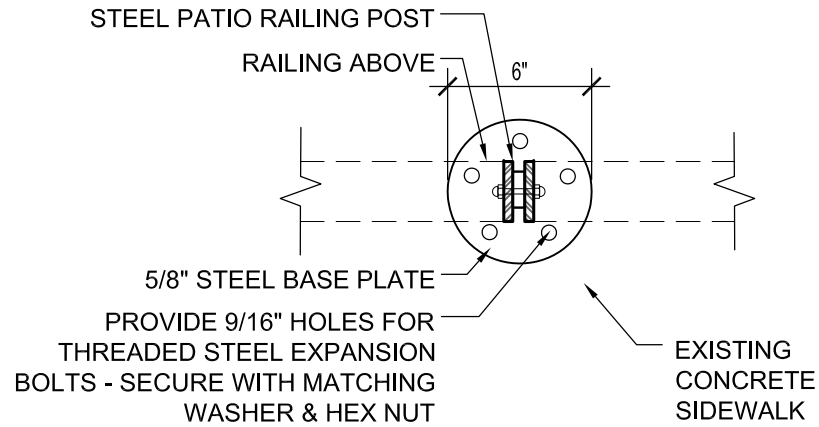

**2**  
**RAILING MOUNTING DETAIL**  
SCALE: 1 1/2" = 1'-0"

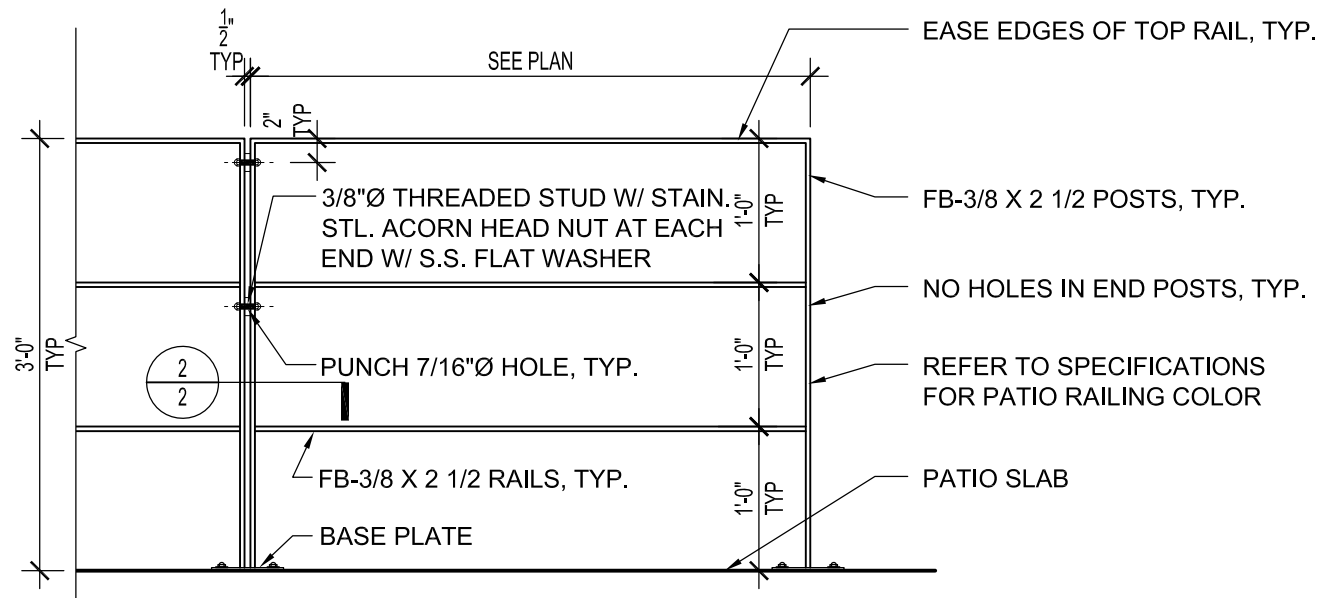

**1**  
**RAILING ELEVATION**  
SCALE: 3/4" = 1'-0"



# CHIPOTLE


MEXICAN GRILL




TYPICAL PATIO VIEW



CHAIR

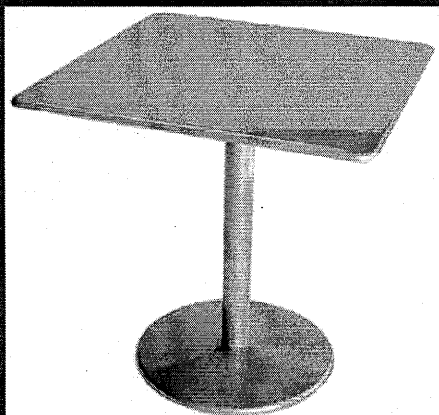

SQUARE TABLE

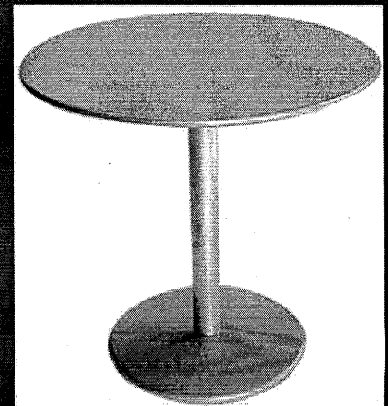

ROUND TABLE

**UNL Lincoln - Block 38**  
Store No #1651  
13th & Q Street  
Lincoln, NE 68508