

FILED

NOV 25 2008

C-08-0641

ATTACHMENT "A"

AGREEMENT

LANG. COUNTY CLERK

THIS AGREEMENT is entered into by and between the City of Lincoln, Nebraska, a municipal corporation, hereinafter referred to as "the City," and the County of Lancaster, Nebraska, a political subdivision of the State of Nebraska, hereinafter referred to as "the County."

WHEREAS, the Interlocal Cooperation Act, Neb. Rev. Stat. § 13-801 *et seq.* (Reissue 1997), permits units of local government in the State of Nebraska to cooperate with other localities on a basis of mutual advantage and thereby provide services in a manner that will best serve local communities; and

WHEREAS, pursuant to *Neb. Rev. Stat. §15-229*, the City has the authority to acquire, either temporarily or permanently, lands, real or personal property or any interests therein, or any easements deemed to be necessary or desirable for any present or future necessary or authorized public purpose within or without the city by gift, agreement, purchase, condemnation, or otherwise; and

WHEREAS, Lancaster County and the City of Lincoln are responsible for providing road improvement and maintenance to the streets and roads located within their respective jurisdictions; and

WHEREAS, the County and the City agree that it is mutually beneficial for the widening and reconstruction of North 1st Street which is more particularly described as North 1st Street from a point 260 feet south of Alvo Road to a point 370 feet north of Alvo Road; and

WHEREAS, a portion of the proposed construction is located within the County and the City seeks the approval of the County to proceed with construction.

NOW, THEREFORE, in consideration of the mutual covenants contained herein, it is agreed between the parties as follows:

1) Length. The length of this Agreement shall be from the date of execution until the completion of the above described paving project, estimated to be the Fall of 2009. The City's responsibility for maintenance of the new section of North 1st Street shall survive termination of this Agreement or expiration of this Agreement.

2) Purpose. The purpose of this Agreement is to provide for the widening and reconstruction of the North 1st Street project, including the acquisition of needed right-of-way, and the establishment of maintenance responsibilities thereafter. The project lies partially outside the City limits of the City of Lincoln.

3) Responsibilities. The County will have the following duties and responsibilities:

- A. The County shall give permission to the City for the widening, including the acquisition of any needed right-of-way, and reconstruction work diagramed in Attachment "A", which is attached hereto and incorporated by this reference.

The City will have the following responsibilities:

- A. The City shall be responsible for the cost of widening, including the acquisition of any needed right-of-way, and reconstruction work which is described herein and diagramed in Attachment "A". Needed right-of-way may be acquired by the City through condemnation if necessary.
- B. The City is responsible for ensuring that the paving and construction work is completed as described herein and diagramed in Attachment "A".
- C. The City shall be responsible for all maintenance of what is diagramed in Attachment "A" as the new section of North 1st Street. This responsibility shall survive the termination of this Agreement or expiration of this Agreement.
- D. Title - All land acquired for right-of-way pursuant to this agreement shall be held in the name of the County for public right-of-way, until annexed by the City.

4) Compensation. The County gives the City permission for the widening including acquisition of needed right-of-way by the City through condemnation if necessary, and reconstruction work described herein. The City shall be responsible for all of the cost of the widening, including acquisition of needed right-of-way, and reconstruction work described herein. The City shall also be responsible for maintenance of the new section of North 1st Street.

5) Independent Contractor. It is the express intent of the parties that this Agreement shall not create an employer-employee relationship. Employees of the City shall not be deemed to be employees of the County and employees of the County shall not be deemed to be employees of the City.

6) Assignment. Neither the County nor the City shall assign its duties and responsibilities under this Agreement without the express written permission of the other party to this agreement. It is expressly understood and agreed to by the parties that the City may subcontract the paving and construction services outlined herein.

7) Construction Area Control. To the extent permitted by law, the County relinquishes control of the construction area to the City and its Contractors during the period of construction. The design, construction, placement of barricades, and posting of warning signs in the area of construction will be the responsibility of the City. This shall include the placement of construction equipment and any obstacles which are created as a result of the construction project. The placement of barricades and warning signs shall be in compliance with the Manual on Uniform Control Devices and the 2007 English Edition of the Standard Specifications of Highway Construction, of the State of Nebraska. To the extent permitted by law, the City expressly accepts control of the construction area, such control shall include, but not be limited to, barricades, road crossings, construction equipment and any obstacles created during construction of the project.

8) Hold Harmless. Each party agrees to indemnify and hold harmless, to the fullest extent allowed by law, the other party and its principals, officers, and employees from and against all claims, demands, suits, actions, payments, liabilities, judgments and expenses (including court-ordered attorneys' fees), arising out of or resulting from the acts or omissions of their principals, officers, or employees in the performance of this Agreement. Liability includes any claims, damages, losses, and expenses arising out of or resulting from performance of this Agreement that results in any claim for damage whatsoever including any bodily injury, civil rights liability, sickness, disease, or damage to or destruction of tangible property, including the loss of use resulting therefrom. Further, each party shall maintain a policy or policies of insurance (or a self-insurance program), sufficient in coverage and amount to pay any judgments or related expenses from or in conjunction with any such claims. Nothing in this Agreement shall require either party to indemnify or hold harmless the other party from liability for the negligent or wrongful acts or omissions of said other party or its principals, officers, or employees.

9) Subcontractors. The City agrees to require any contractors or subcontractors, providing services under this agreement, to indemnify and hold the County harmless to the same extent and as provided in Section 8 of this Agreement.

10) Severability. If any portion of this Agreement is held invalid, the remainder hereof shall not be affected thereby if such remainder would then continue to conform to the terms and requirements of applicable law.

11) Equal Employment Opportunity. In connection with the carrying out of the activities provided herein, neither the County nor the City shall discriminate against any bidder, employee, applicant for employment, or any other person because of race, color, religion, sex, disability, national origin, age, marital status or receipt of public assistance.

12) Termination. This Agreement may be terminated at any time by either party giving sixty (60) days written notice.

13) The City further agrees that it shall require its contractors and subcontractors, providing services under this Agreement, to agree to the following clause by including it in its subcontractor agreements:

Independent Contractor. It is the express intent of the parties that this Agreement shall not create an employer-employee relationship, and the Contractor, or any employees or other persons acting on behalf of the Contractor in the performance of this Agreement, shall be deemed to be independent contractor(s) during the entire term of this Agreement or any renewals thereof. It is agreed between the parties that the designated staff shall at all times continue to be employees of the Contractor for the duration of the Agreement. The Contractor shall be responsible for all salary and benefits payable under this Agreement and the Contractor's employees shall not be entitled to any salary from the City or the County or to any benefits made to City or County employees, including, but not limited to, overtime, vacation, retirement benefits, workers' compensation, sick leave or injury leave. The Contractor shall also be responsible for maintaining workers' compensation insurance, unemployment insurance and any applicable malpractice insurance coverage for its employees, and for payment of all federal, state, local and any other payroll taxes with respect to the employee's compensation.

14) The City shall require any contractors and subcontractors, providing services under this Agreement, to agree to the insurance clause to be used for all City contracts, as provided in Attachment "B" attached hereto and incorporated by this reference.

The Contractor shall not commence work under this Agreement until it has obtained all insurance required pursuant to Attachment "B" and has provided the City and the County with a Certificate of Insurance showing the specific limits of insurance required by Attachment "B" and showing the City of Lincoln and Lancaster County as an additional insured. Such certificate shall specifically state that Insurance policies are to be endorsed to require the insurer to provide the City of Lincoln and Lancaster County thirty (30) days notice of cancellation, non-renewal or any material reduction of insurance coverage.

15) This agreement constitutes the entire agreement between the parties with respect to the subject matter herein and merges all prior discussions between them. It shall not be modified except by written agreement dated subsequent to the date of this Agreement and signed by all parties.

EXECUTED this 2nd day of December, 2008, by Lancaster County, Nebraska.

By: Dale Schorr
David Henning
Bob Workman
Deena Beech
Larry Hudson

APPROVED AS TO FORM:

This 2 day of December, 2008.

[Signature]
Deputy County Attorney
for GARY E. LACEY
County Attorney

EXECUTED this ____ day of _____, 2008, by the City of Lincoln, Nebraska.

City of Lincoln

By: _____
Mayor Chris Beutler

APPROVED AS TO FORM:


This ____ day of _____, 2008.

City Attorney
JOHN HENDRY

- LEGEND**
- ① 9" P.C. CONCRETE PAVEMENT WITH INTEGRAL CURB
 - ② 6" HIGH INTEGRAL CURB
 - ③ SUBGRADE PREPARATION
 - ④ PROFILE GRADE
 - ⑤ LONGITUDINAL JOINT WITH TIE BAR
 - ⑥ STAMPED COLORED CONCRETE MEDIAN SURFACING, 4" THICK
 - ⑦ 6" HIGH INTEGRAL BARRIER CURB
 - ⑧ 4" HIGH INTEGRAL CURB
 - ⑨ P.C. CONCRETE TRUCK APRON, 9" THICK (COLORED & STAMPED)
 - ⑩ 5" CONCRETE BIKEWAY
 - ⑪ TOPSOIL, 12" THICK
 - ⑫ ASPHALTIC CONCRETE PAVEMENT, CLASS 2 FOR ARTERIAL STREET




TYPICAL SECTIONS 117-D-105

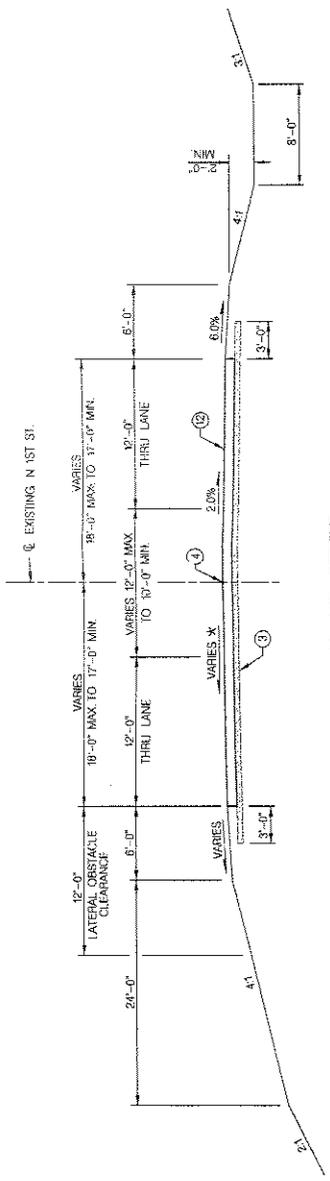


N. 1ST STREET
 STA. 73+75.56 TO STA. 74+29.00

* SEE JOINTS & GRADES SHEETS FOR SLOPE TRANSITION DETAILS.

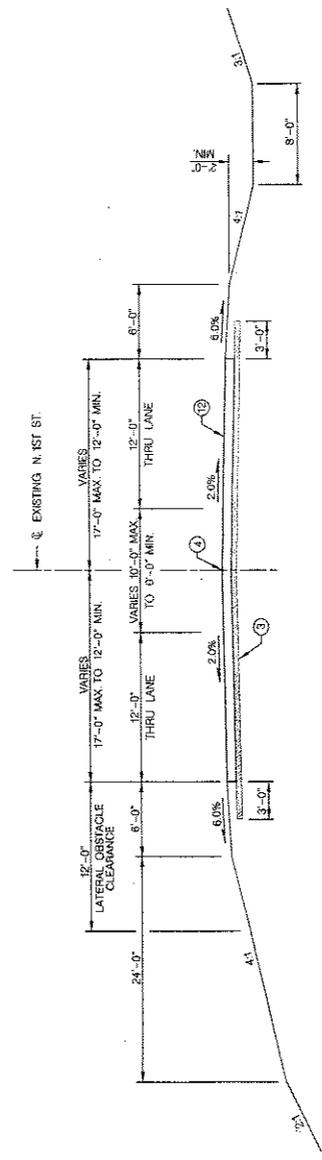

N. 1ST STREET
 STA. 74+29.00 TO STA. 78+78.55


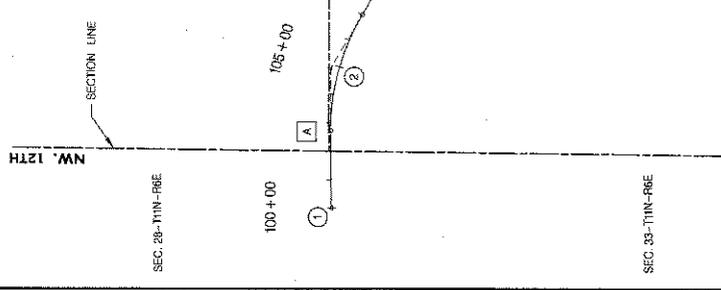

NOT TO SCALE

SECTION LINE




ALVO RD.

NW 12TH ST.

N 1ST ST.
















BENCHMARKS

1. CHISELED SQUARE ON TOP OF CURB S. SIDE OF ASTER ROAD BETWEEN 7TH STREET AND 8TH STREET, N. OF MAILBOXES, E. OF ALLEY.
 ELEV. = 1271.28 (N.A.V.D. 1988)

2. CHISELED SQUARE ON TOP OF CURB W. ISLAND NOSE, W. OF THE "S" MAILBOX, BLDG. ROUNDABOUT.
 ELEV. = 1268.08 (N.A.V.D. 1988)

3. TAIL OF AFFROW ON FIRE HYDRANT, NW CORNER OF NW CORNER.
 ELEV. = 1251.83 (N.A.V.D. 1988)

EXISTING MONUMENTS

A SECTION CORNER
 N(Y) = 231814.55
 E(X) = 148923.58

B 1/4 CORNER SURVEYED
 N(Y) = 231814.55
 E(X) = 148923.58

C SECTION CORNER SURVEYED
 N(Y) = 231702.02
 E(X) = 159395.68



















HORIZONTAL & VERTICAL CONTROL

117-0-105

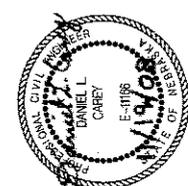

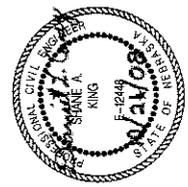


NOT TO SCALE

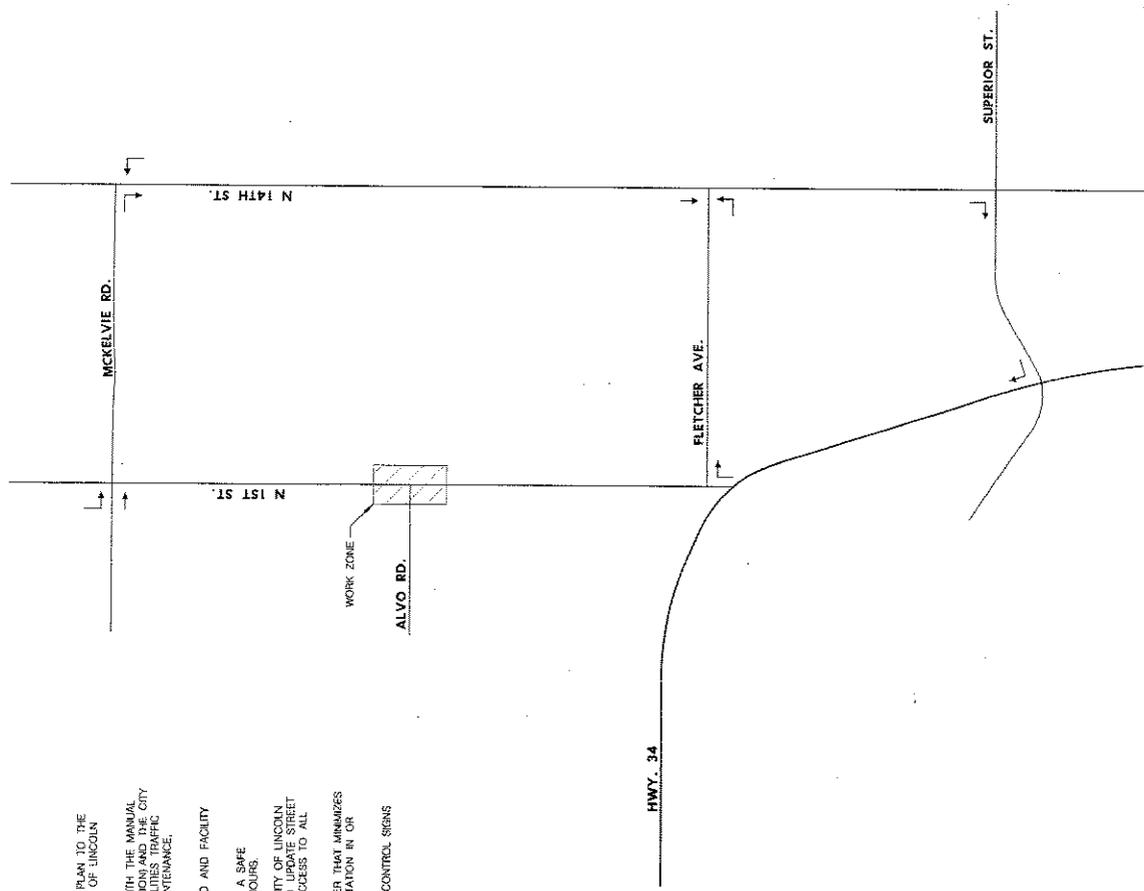

NOTES

1. THE CONTRACTOR SHALL SUBMIT A TRAFFIC CONTROL PLAN TO THE ENGINEER FOR THE DETOUR ROUTE AS PER THE CITY OF LINCOLN STANDARD SPECIFICATIONS.
2. ALL TRAFFIC CONTROL SHALL BE IN CONFORMANCE WITH THE MANUAL ON UNIFORM TRAFFIC CONTROL DEVICES (LATEST EDITION) AND THE CITY OF LINCOLN DEPARTMENT OF PUBLIC WORKS AND UTILITIES TRAFFIC CONTROL GUIDELINES FOR STREET CONSTRUCTION, MAINTENANCE, AND UTILITY OPERATIONS (LATEST EDITION).
3. SIGNS SHALL BE SPACED IN ACCORDANCE WITH SPEED AND FACILITY TYPE PER CITY OF LINCOLN STANDARDS.
4. IT IS THE CONTRACTOR'S RESPONSIBILITY TO MAINTAIN A SAFE WORK-ZONE DURING WORKING AND NON-WORKING HOURS.
5. THE CONTRACTOR WILL STAY IN CONTACT WITH THE CITY OF LINCOLN ENGINEERING DEPARTMENT THROUGHOUT THE PROJECT TO MAINTAIN STREET CLOSURES AND WILL MAINTAIN EMERGENCY VEHICLE ACCESS TO ALL PROPERTIES AT ALL TIMES.
6. THE CONTRACTOR SHALL CONDUCT WORK IN A MANNER THAT MINIMIZES IMPACTS TO EXISTING TREES, PLANTS, OR OTHER VEGETATION IN OR AROUND THE WORK ZONE.
7. ANY SIGNS THAT CONFLICT WITH TEMPORARY TRAFFIC CONTROL SIGNS SHALL BE REMOVED OR COVERED.

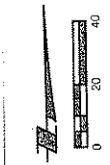


72+00 73+00 74+00 75+00 76+00 77+00 78+00

155+00 156+00 157+00 158+00

ALVO ROAD


N. 1ST STREET

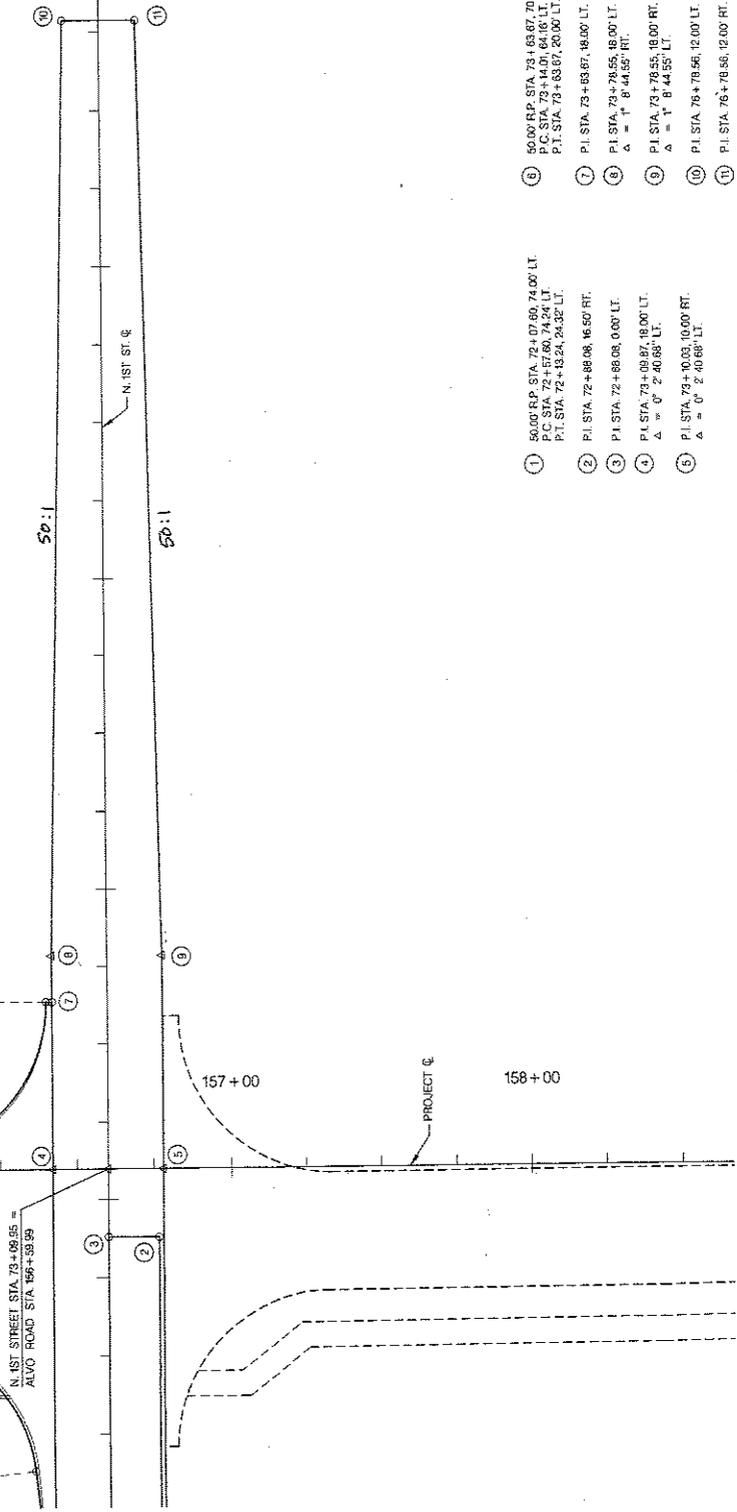


NOTE:
 GEOMETRICS TO BACK OF
 CURB UNLESS OTHERWISE
 NOTED.

- ① 50.00' R.P. STA. 72+07.80, 74.00' LT.
P.C. STA. 72+67.80, 74.24' LT.
P.T. STA. 72+13.24, 24.32' LT.
- ② P.I. STA. 72+88.08, 16.50' RT.
- ③ P.I. STA. 72+88.08, 0.00' LT.
- ④ P.I. STA. 73+08.97, 18.00' LT.
 $\Delta = 0^\circ 2' 40.68''$ LT.
- ⑤ P.I. STA. 76+10.03, 10.00' RT.
 $\Delta = 0^\circ 2' 40.68''$ LT.
- ⑥ 50.00' R.P. STA. 73+63.67, 70.00' LT.
P.C. STA. 73+14.01, 64.16' LT.
P.T. STA. 73+63.67, 23.06' LT.
- ⑦ P.I. STA. 73+63.67, 18.00' LT.
- ⑧ P.I. STA. 73+78.55, 18.00' LT.
 $\Delta = 1^\circ 8' 44.55''$ RT.
- ⑨ P.I. STA. 73+78.55, 18.00' RT.
 $\Delta = 1^\circ 8' 44.55''$ LT.
- ⑩ P.I. STA. 76+78.56, 12.00' LT.
- ⑪ P.I. STA. 76+78.56, 12.00' RT.

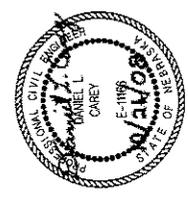


GEOMETRICS


MOILSSON
PROJECT NO. 2086249

PROJECT NO. SHEET NO.
2086249 39


DATE: 07/20/2008
DRAWN: JLM
CHECKED: JLM
DATE: 07/20/2008
PROJECT NO. 2086249

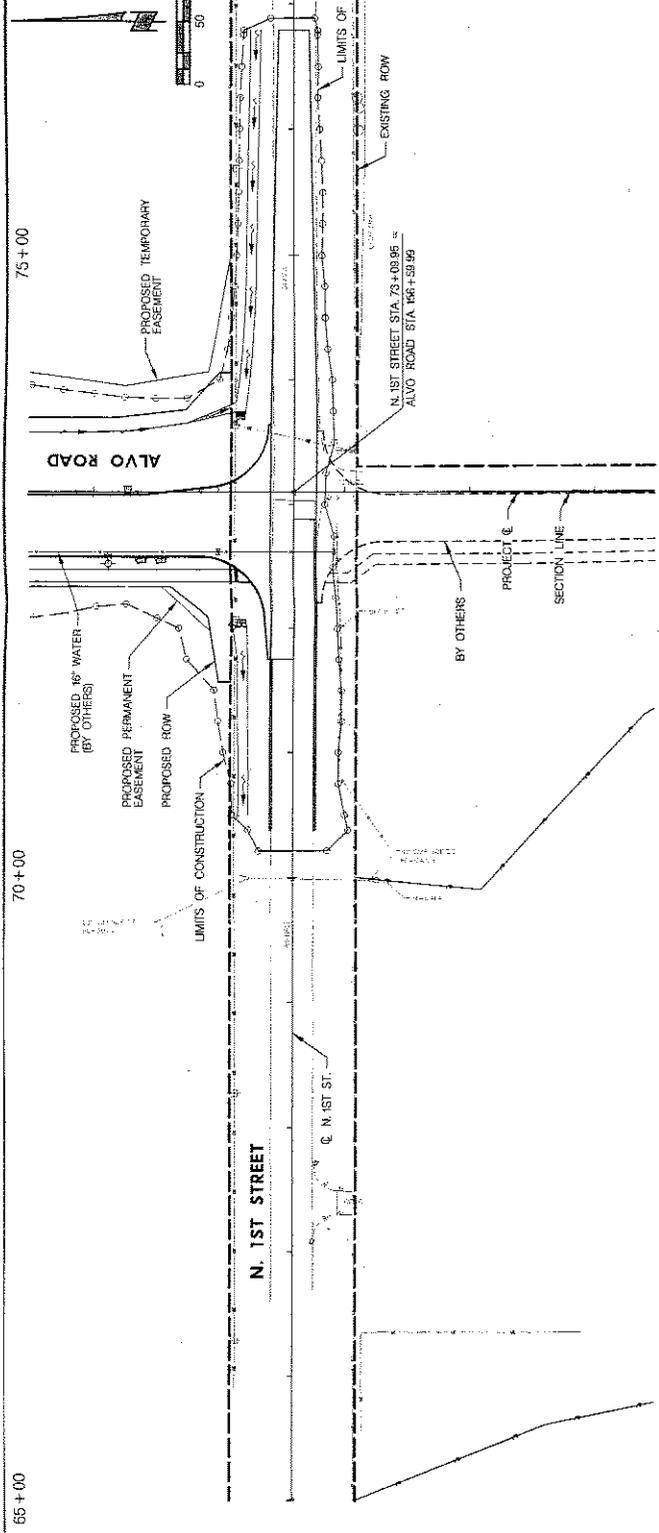

PROJ. AND PLAN: 2086249
DATE: 07/20/2008
DRAWN: JLM
CHECKED: JLM
DATE: 07/20/2008
PROJECT NO. 2086249

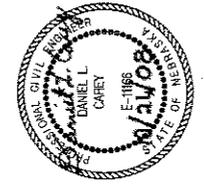


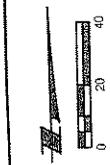

76+00

75+00

74+00

73+00

72+00

155+00

156+00

157+00

158+00
































































































ACCESS DURING CONSTRUCTION

The contractor shall place and maintain all weather surfacing to provide access to adjacent properties. This work shall be considered subsidiary to other items paid for directly.

INSURANCE REQUIREMENTS FOR ALL CITY CONTRACTS

1. GENERAL PROVISIONS

- A. **Indemnification.** The Contractor shall indemnify and save harmless the City of Lincoln, Nebraska from and against all losses, claims, damages, and expenses, including attorney's fees, arising out of or resulting from the performance of the contract that results in bodily injury, sickness, disease, death, or to injury to or destruction of tangible property, including the loss of use resulting therefrom and is caused in whole or in part by the Contractor, any subcontractor, any directly or indirectly employed by any of them or anyone for whose acts any of them may be liable. This section will not require the Contractor to indemnify or hold harmless the City of Lincoln for any losses, claims, damages, and expenses arising out of or resulting from the sole negligence of the City of Lincoln, Nebraska.
- B. **Approved Coverage Prior to Commencing Work/Subcontractors Included.** Contractor shall purchase and maintain in place insurance to protect Contractor and City against all liabilities and hazards as provided in this article throughout the duration of the Contract. Contractor shall not commence work under this contract until the Contractor has obtained all insurance required under this Section and such insurance has been approved by the City Attorney for the City of Lincoln, nor shall the Contractor allow any subcontractor to commence work on any subcontract until all similar insurance required of the subcontractor has been so obtained and approved.
- C. **Occurrence Basis Coverage.** All insurance shall be provided on an **occurrence basis** and not on a claims made basis, except for hazardous materials, errors and omissions, or other coverage not reasonably available on an occurrence basis; provided that all such claims made coverage is subject to the prior written approval of the City Attorney and must be clearly indicated as such in any certificate showing coverage.
- D. **Authorized and Rated Insurers Required.** All insurance coverage are to be placed with insurers authorized to do business in the State of Nebraska and must be placed with an insurer that has an A.M. Best's Rating of no less than A:VII unless specific approval has been granted by the City Attorney.
- E. **Certificates Showing Coverage.** All certificates of insurance shall be filed with the City Attorney, and may utilize an appropriate standard ACORD Certificate of Insurance form showing the specific limits of insurance coverage required by this Article; provided that restrictions, qualifications or declarations inconsistent with the requirements of this Article shall not relieve the Contractor from providing insurance as required herein. Such certificates shall show the City of Lincoln as additional insured, including by specific endorsement where necessary, as indicated in the following requirements. Such certificate shall specifically state that the related insurance policies are to be endorsed to require the insurer to provide the City of Lincoln thirty days, notice of cancellation, non-renewal or any material reduction in the stated amounts or limits of insurance coverage.
- F. **Terminology.** The terms "insurance," "insurance policy," or "coverage" as used in this article are used interchangeably and shall have the same meaning as "insurance" unless the context clearly requires otherwise. References to "ISO®" forms are merely for convenience and ease of reference, and an equivalent or better form as determined acceptable by the City Attorney may be used. (Note: ISO® is a registered trademark of ISO Properties, Inc.)

2. INSURANCE REQUIREMENTS

- A. **Scope of Required Coverage.** The Contractor shall take out and maintain during the life of Contract such insurance in the forms and minimum amounts as specified in this Article and as will protect Contractor and City from the following claims arising out of or resulting from or in connection

with the Contractor's operations, undertakings or omissions directly or indirectly related to the Contract, whether by the Contractor or any Subcontractor or anyone directly or indirectly employed by any of them, or by anyone for whose acts any of them may be liable:

- (1) Claims under workers' compensation, disability benefit, or other employee benefit acts;
- (2) Claims arising out of bodily injury, occupational sickness or disease, or death of an employee or any other person;
- (3) Claims customarily covered under personal injury liability coverage;
- (4) Claims other than to the work itself arising out of an injury to or destruction of tangible property, including the loss of use resulting therefrom;
- (5) Claims arising out of ownership, maintenance or use of any motor vehicle;
- (6) Railroad protective liability coverage in the event the contract involves work to be performed within 50 feet of any railroad property and affecting any railroad bridge or trestle, tracks, road beds, tunnel, underpass or crossing.

B. Worker's Compensation Insurance and Employer's Liability Insurance. The Contractor shall provide applicable statutory Worker's Compensation Insurance with minimum limits as provided below covering all Contractor's employees, and in the case of any subcontracted work, the Contractor shall require the subcontractor similarly to provide Worker's Compensation Insurance for Subcontractor's employees.

The Contractor shall provide Employer's Liability Insurance with minimum limits as provided below placed with an insurance company authorized to write such insurance in all states where the Contractor will have employees located in the performance of this contract, and the Contractor shall require each Subcontractor similarly to maintain Employer's Liability Insurance on the Subcontractor's employees.

Coverage	Listing	Min Amt	Notes
Worker's Comp.			
	State	Statutory	
	Applicable Federal	Statutory	
Employer's Liability			
	Bodily Injury by accident	\$500,000	each accident
	Bodily Injury by disease	\$500,000	each employee
	Bodily Injury	\$500,000	policy limit

C. Commercial General Liability Insurance.

- (1) The Contractor shall provide Commercial General Liability Insurance in a policy form providing no less comprehensive and no more restrictive coverage than provided under the ISO® form CG00010798 or newer with standard exclusions "a" through "o" and with minimum limits as provided below. Any other exclusions that operate to contradict or materially alter the standard exclusions shall be specifically listed on the certificate of insurance and shall be subject to the prior written approval of the City Attorney.

Coverage	Min Amt	Notes
General	\$2,000,000	Aggregate
Products and Completed Operations	\$2,000,000	Aggregate
Personal and Advertising Injury	\$1,000,000	
Each Occurrence	\$1,000,000	
Fire Damage Limit	\$ 100,000	any one fire
Medical Damage Limit	\$ 10,000	any one person

(2) The required Commercial General Liability Insurance shall also include the following:

- Coverage for all premises and operations
- Endorsement to provide the general aggregate per project endorsement
- Personal and advertising injury included
- Operations by independent contractors included
- Contractual liability coverage included
- X.C.U. Coverage including coverage for demolition of any building or structure, collapse, explosion, blasting, excavation and damage to property below the surface of ground.
- Any fellow employee exclusions shall be deleted
- Coverage shall not contain an absolute pollution exclusion, and applicable remaining coverage shall apply for pollution exposures arising from products and completed operations.
- Coverage for products and completed operations maintained for duration of work and shall be maintained for a minimum of three years after final acceptance under the Contract or the warranty period for the same whichever is longer, unless modified in any Special Provisions.
- Contractual Liability coverage shall include contractually assumed defense costs in addition to any policy limits.

(3) If work is to be performed within 50 feet of any railroad property and affecting any railroad bridge or trestle, tracks, road beds, tunnel, underpass or crossing, Railroad Contractual Liability Endorsement (ISO® form CG24170196 or newer).

(4) City may at its sole option, and in lieu of being additional insured on the Contractor's policy, by written requirement in the Special Provisions or by written change order, require Contractor to provide a separate Owner's Protective liability policy. The premium cost to obtain such insurance shall be as paid as provided in the Special Provision or change order, with any related cost savings as reasonably determined by the City being reimbursed or paid to the City.

D. Vehicle liability insurance coverage.

- The Contractor shall provide reasonable insurance coverage for all owned, non-owned, hired and leased vehicles with specific endorsements to include contractual liability coverage and delete any fellow employee exclusion.
- If specifically required in the Special Provisions, the required coverage shall also include an endorsement for auto cargo pollution (ISO® form CA 99 48).

E: Railroad Protective Liability. If work is to be performed within 50 feet of any railroad property and affecting any railroad bridge or trestle, tracks, road beds, tunnel, underpass or crossing or otherwise required by the Special Provisions or applicable requirements of an affected railroad, the Contractor shall provide Railroad Protective Liability Insurance naming the affected railroad/s as insured with

minimum limits for bodily injury and property damage of \$2,000,000 per occurrence, \$6,000,000 aggregate, or such other limits as required in the Special Provisions or by the affected railroad. The original of the policy shall be furnished to the railroad and a certified copy of the same furnished to the City Attorney's office prior to any related construction or entry upon railroad premises by the Contractor or for work related to the Contract.

- F. **Umbrella or Excess Insurance.** The Contractor shall provide Umbrella or Excess insurance coverage with minimum coverage limits of \$3,000,000 each occurrence and aggregate.
- G. **City included as Insured on Contractor's Policy – Endorsements required.** The Contractor shall provide adequate written documentation, including applicable ACORD certificates, declarations pages or other acceptable policy information demonstrating that the City is included as an additional insured along with the Contractor with respect to all of the coverages required in this "Section 2A Insurance Requirements," except for applicable Worker's Compensation coverage, to include all work performed for the City and specifically including, but not limited to, any liability caused or contributed to by the act, error, or omission of the Contractor, including any related subcontractors, third parties, agents, employees, officers or assigns of any of them. The documentation or endorsement shall specifically include the city as an additional insured for purposes of Products and Completed Operations. The inclusion of the City as additional insured shall be for coverage only on a primary basis for liability coverage, and no coverage shall contain a policy or other restriction or attempt to provide restricted coverage for the City, whether on an excess, contributory or other basis regardless of any other insurance coverage available to the City.

3. **CONTRACTOR'S INDEMNITY – CONTRACTUAL LIABILITY INSURANCE**

- A. To the same extent as specified for minimum coverage requirements in Section 2 above, the required insurance shall include contractual liability coverage to include indemnification and hold harmless agreements and provisions in the related Contract Documents, specifically including the following provision:
- (1) To the fullest extent permitted by law, Contractor shall defend, indemnify, and hold harmless the City, its officers, agents, employees, volunteers and consultants from and against any and all claims, damages, losses, costs, and expenses, including but not limited to attorney's fees and costs arising out of or related to the Contract or the Contractor's activities, errors, or omissions related to the Contract including liabilities or penalties imposed by applicable, law, rule or regulation in connection therewith; provided that such claims, damages, losses, costs, and expenses, including but not limited to attorney's fees and costs:
 - is attributable to bodily injury, sickness, disease or death, or to injury to or destruction of tangible property including the loss of use therefrom, and
 - is caused in whole or in part by any act or omission of the Contractor, any subcontractor, agent, officer, employee, or assigns of the same or by anyone directly or indirectly employed by any of them or anyone for whose acts any of them may be liable, regardless of whether or not it is caused in whole or in part by a party indemnified hereunder.
 - (2) Such indemnification shall not be construed to negate, abridge, limit or otherwise reduce any other right or obligation of indemnity which would otherwise exist as to any party or person described in this section.
- B. In any and all claims by any employee (whether an employee of the Contractor or subcontractor, or their respective agents or assigns by anyone directly or indirectly employed by any of them or anyone for whose acts any of them may be liable as an employer) in whole or in part against the City, its officers, agents, employees, volunteers or consultants, the above indemnification shall not be limited in any way by the amount of damages, compensation, benefits or other contributions payable by or on behalf of a the employer under Worker's Compensation statutes, disability benefit acts, or any other employee benefit or payment acts as the case may be.

- C. The obligations of indemnification herein shall not include or extend to:
- (1) Any outside engineer's or architect's professional errors and omissions involving the approval or furnishing of maps, drawings, opinions, reports, surveys, change orders, designs or specifications within the scope of professional services provided to the City and related to the Contract; and
 - (2) Any claims arising out of the negligence of the City to the extent the same is the sole and proximate cause of the injury or damage so claimed.
- D. In the event of any litigation of any such claims shall be commenced against the City, Contractor shall defend the same at Contractor's sole expense upon notice thereof from the City. Contractor shall notify the insuring company that the City reserves and does not waive any statutory or governmental immunity and neither Contractor, nor Contractor's counsel whether employed by Contractor or by an insurer on behalf of the Contractor shall waive such defenses or enter into any settlement or other disposition requiring waiver of any defenses or immunity of the City without the express written consent of the City.

4. CONTRACTOR'S INSURANCE FOR OTHER LOSSES.

- A. Contractor shall assume full responsibility for all loss or damage from any cause whatsoever to any tools owned, rented or used in connection with the Contract including any tools, machinery, equipment, storage devices, containers, sheds, temporary structures, staging structures, scaffolding, fences, forms, braces, jigs, screens, brackets, vehicles and the like owned or rented by Contractor, or Contractor's agents, subcontractors, suppliers, or employees.
- B. In connection with the above, Contractor shall cause or require any applicable insurance related to physical damage of the same to provide a waiver of a right of subrogation against the City.

5. NOTIFICATION IN EVENT OF LIABILITY OR DAMAGE.

- A. The Contractor shall promptly notify the City in writing and provide a copy of all claims and information presented to any of Contractor's insurance carrier/s upon any loss or claim or upon any occurrence giving rise to any liability or potential liability related to the Contract or related work. The notice to the City shall include pertinent details of the claim or liability and an estimate of damages, names of witnesses, and other pertinent information including the amount of the claim, if any.
- B. In the event the City receives a claim or otherwise has actual knowledge of an any loss or claim arising out of the Contract or related work and not otherwise known to or made against the Contractor, the City shall promptly notify the Contractor of the same in writing, including pertinent details of the claim or liability; Provided, however the City shall have no duty to inspect the project to obtain such knowledge, and provided further that the City's obligations, if any, shall not relieve the Contractor of any liability or obligation hereunder.

6. PROPERTY INSURANCE/ BUILDER'S RISK.

- A. The Contractor shall provide property insurance (a/k/a Builder's Risk or installation Floater) on all Projects involving construction or installation of buildings or structures and other projects where provided in the Special Provisions. Such insurance shall be provided in the minimum amount of the total contract sum and in addition applicable modifications thereto for the entire work on a replacement cost basis. Such insurance shall be maintained until the City completes final acceptance of the work as provided in the Contract. Such insurance shall be written and endorsed, where applicable, to include the interests of the City, Contractor, Subcontractors, Sub-subcontractors in the related work. The maximum deductible for such insurance shall be \$5,000 for each occurrence, which deductible shall be the responsibility of the Contractor. Such insurance shall contain a "permission to occupy" endorsement.

- B. All related Property Insurance shall be provided on a "Special Perils" or similar policy form and shall at a minimum insure against perils of fire including extended coverage and physical loss or damage including without limitation or duplication of coverage: flood, earthquake, theft, vandalism, malicious mischief, collapse, and debris removal, including demolition whether occasioned by the loss or by enforcement of applicable legal or safety requirements including compensation or costs for City's related costs and expenses (as owner) including labor required as a result of such loss.
- C. All related Property Insurance shall include coverage for falsework, temporary buildings, work stored off-site or in-transit to the site, whether in whole or in part. Coverage for work off-site or in-transit shall be a minimum of 10% of the amount of the policy.
- D. The Contractor's Property Insurance shall be primary coverage for any insured loss related to or arising out of the Contract and shall not be reduced by or coordinated with separate property insurance maintained by the City.