

56TH AND YANKEE HILL ROAD, LINCOLN  
PROJECT HSIP - 5241(6), CN 13347  
CITY PROJECT NO. 702884



**LEGEND**

CONCRETE ROADWAYS AND DRIVES

ASPHALT SURFACING

TACK-ON MEDIAN

TRUCK APRON



RAISED MEDIAN WITH CONCRETE SURFACING

RAISED MEDIAN WITH GRASS

EXISTING RIGHT-OF-WAY


PROPERTY LINE

DATE: 5-7-2020

 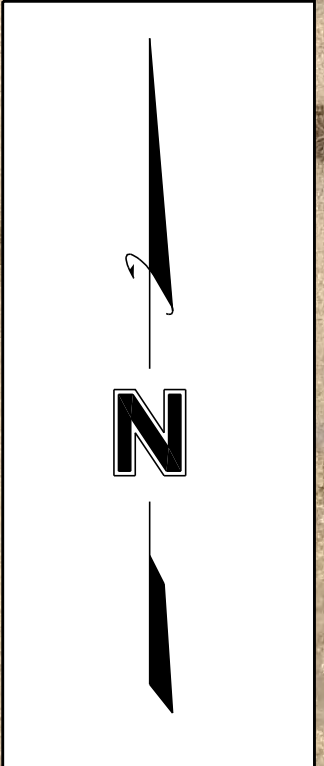




# TYPICAL SECTIONS

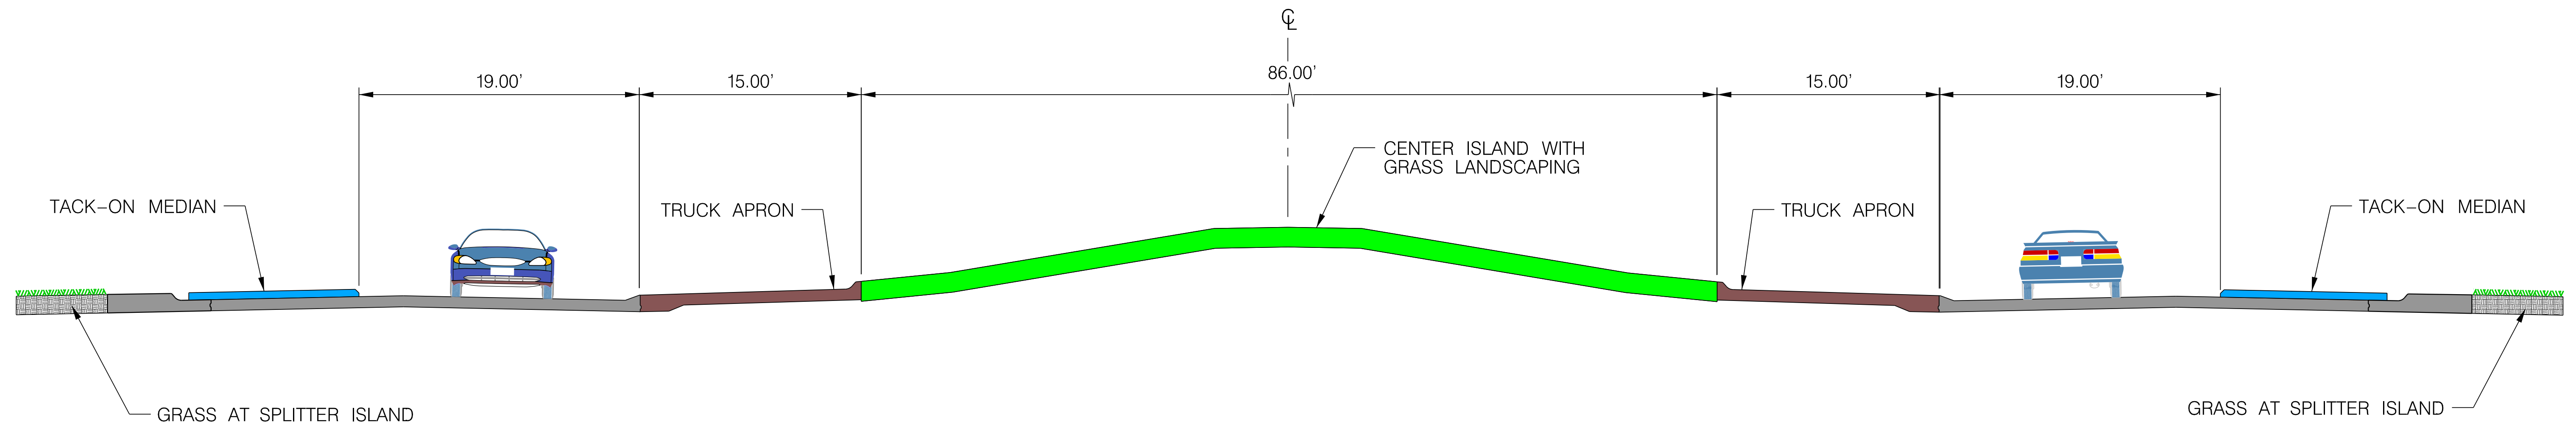

YANKEE HILL ROAD & SOUTH 56TH STREET ROUNDABOUT

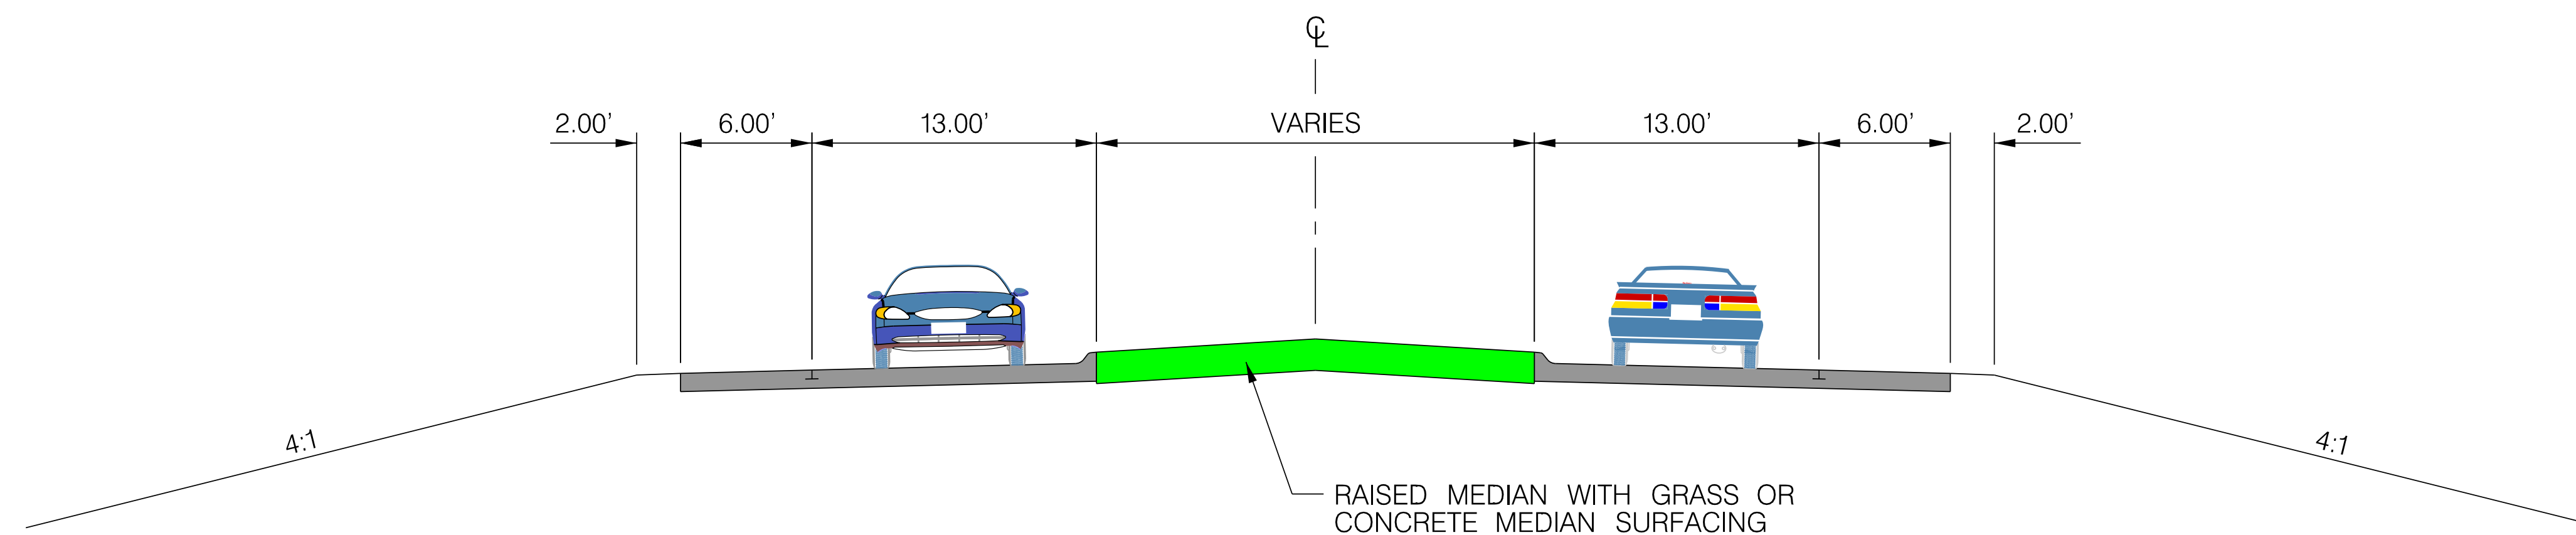

YANKEE HILL ROAD & SOUTH 56TH STREET APPROACH ROADWAYS TO ROUNDABOUT



U.S. Department  
of Transportation  
**Federal Highway  
Administration**



**PRELIMINARY PLAN**  
NOT FINAL - SUBJECT TO CHANGE

**56TH & YANKEE HILL ROAD, LINCOLN**  
**PROJECT HSIP - 5241(6), CN 13347**  
**CITY PROJECT NUMBER: 702884**