

PLUM ST

#2 - New Reduced Speed Flasher

#6 - Reduce Speed on S 13th St and South St Flashers to 20 MPH



SOUTH ST

#3 & #4 - Construct Curb Ramps and Install Crosswalk Bars

#1 - Pavement Marking Changes to Shorten Crossing Distance

Saratoga




SARATOGA AVE

#7 - Post 'Speed Limit 20 MPH When Children Present' Signs


#5 - Reduce Base Posted Speed Limit to 30 MPH


PARK AVE

Saratoga Elementary

-  Crosswalk
-  Walking Route
-  Reduced Speed Zone

HILL ST

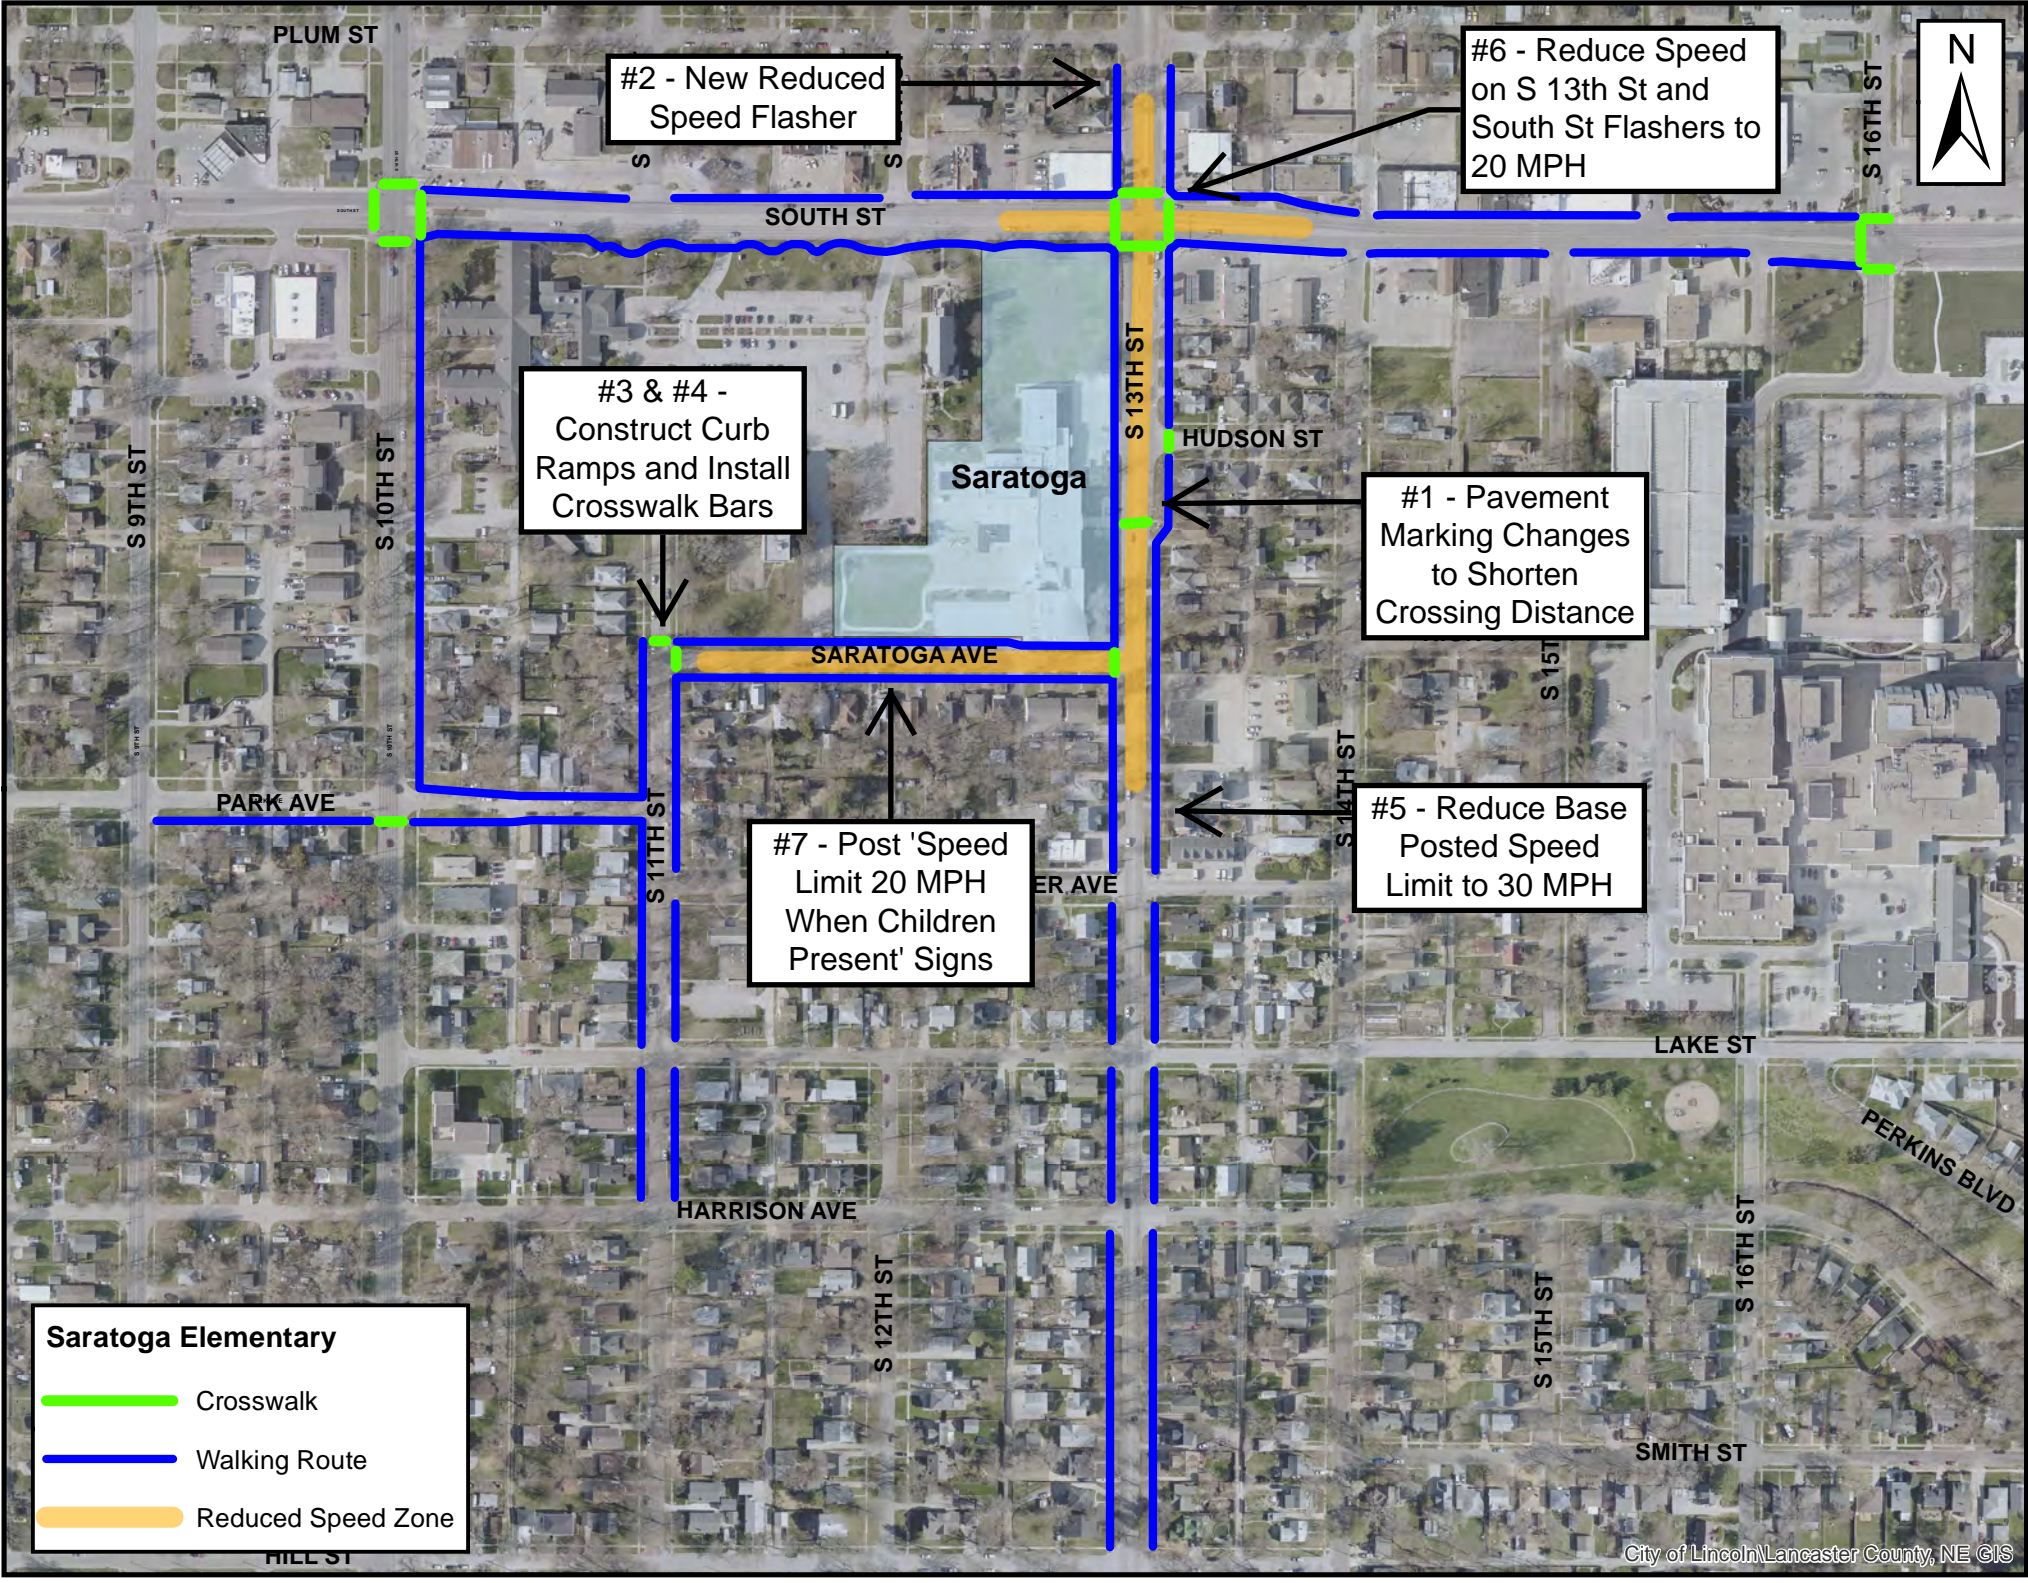

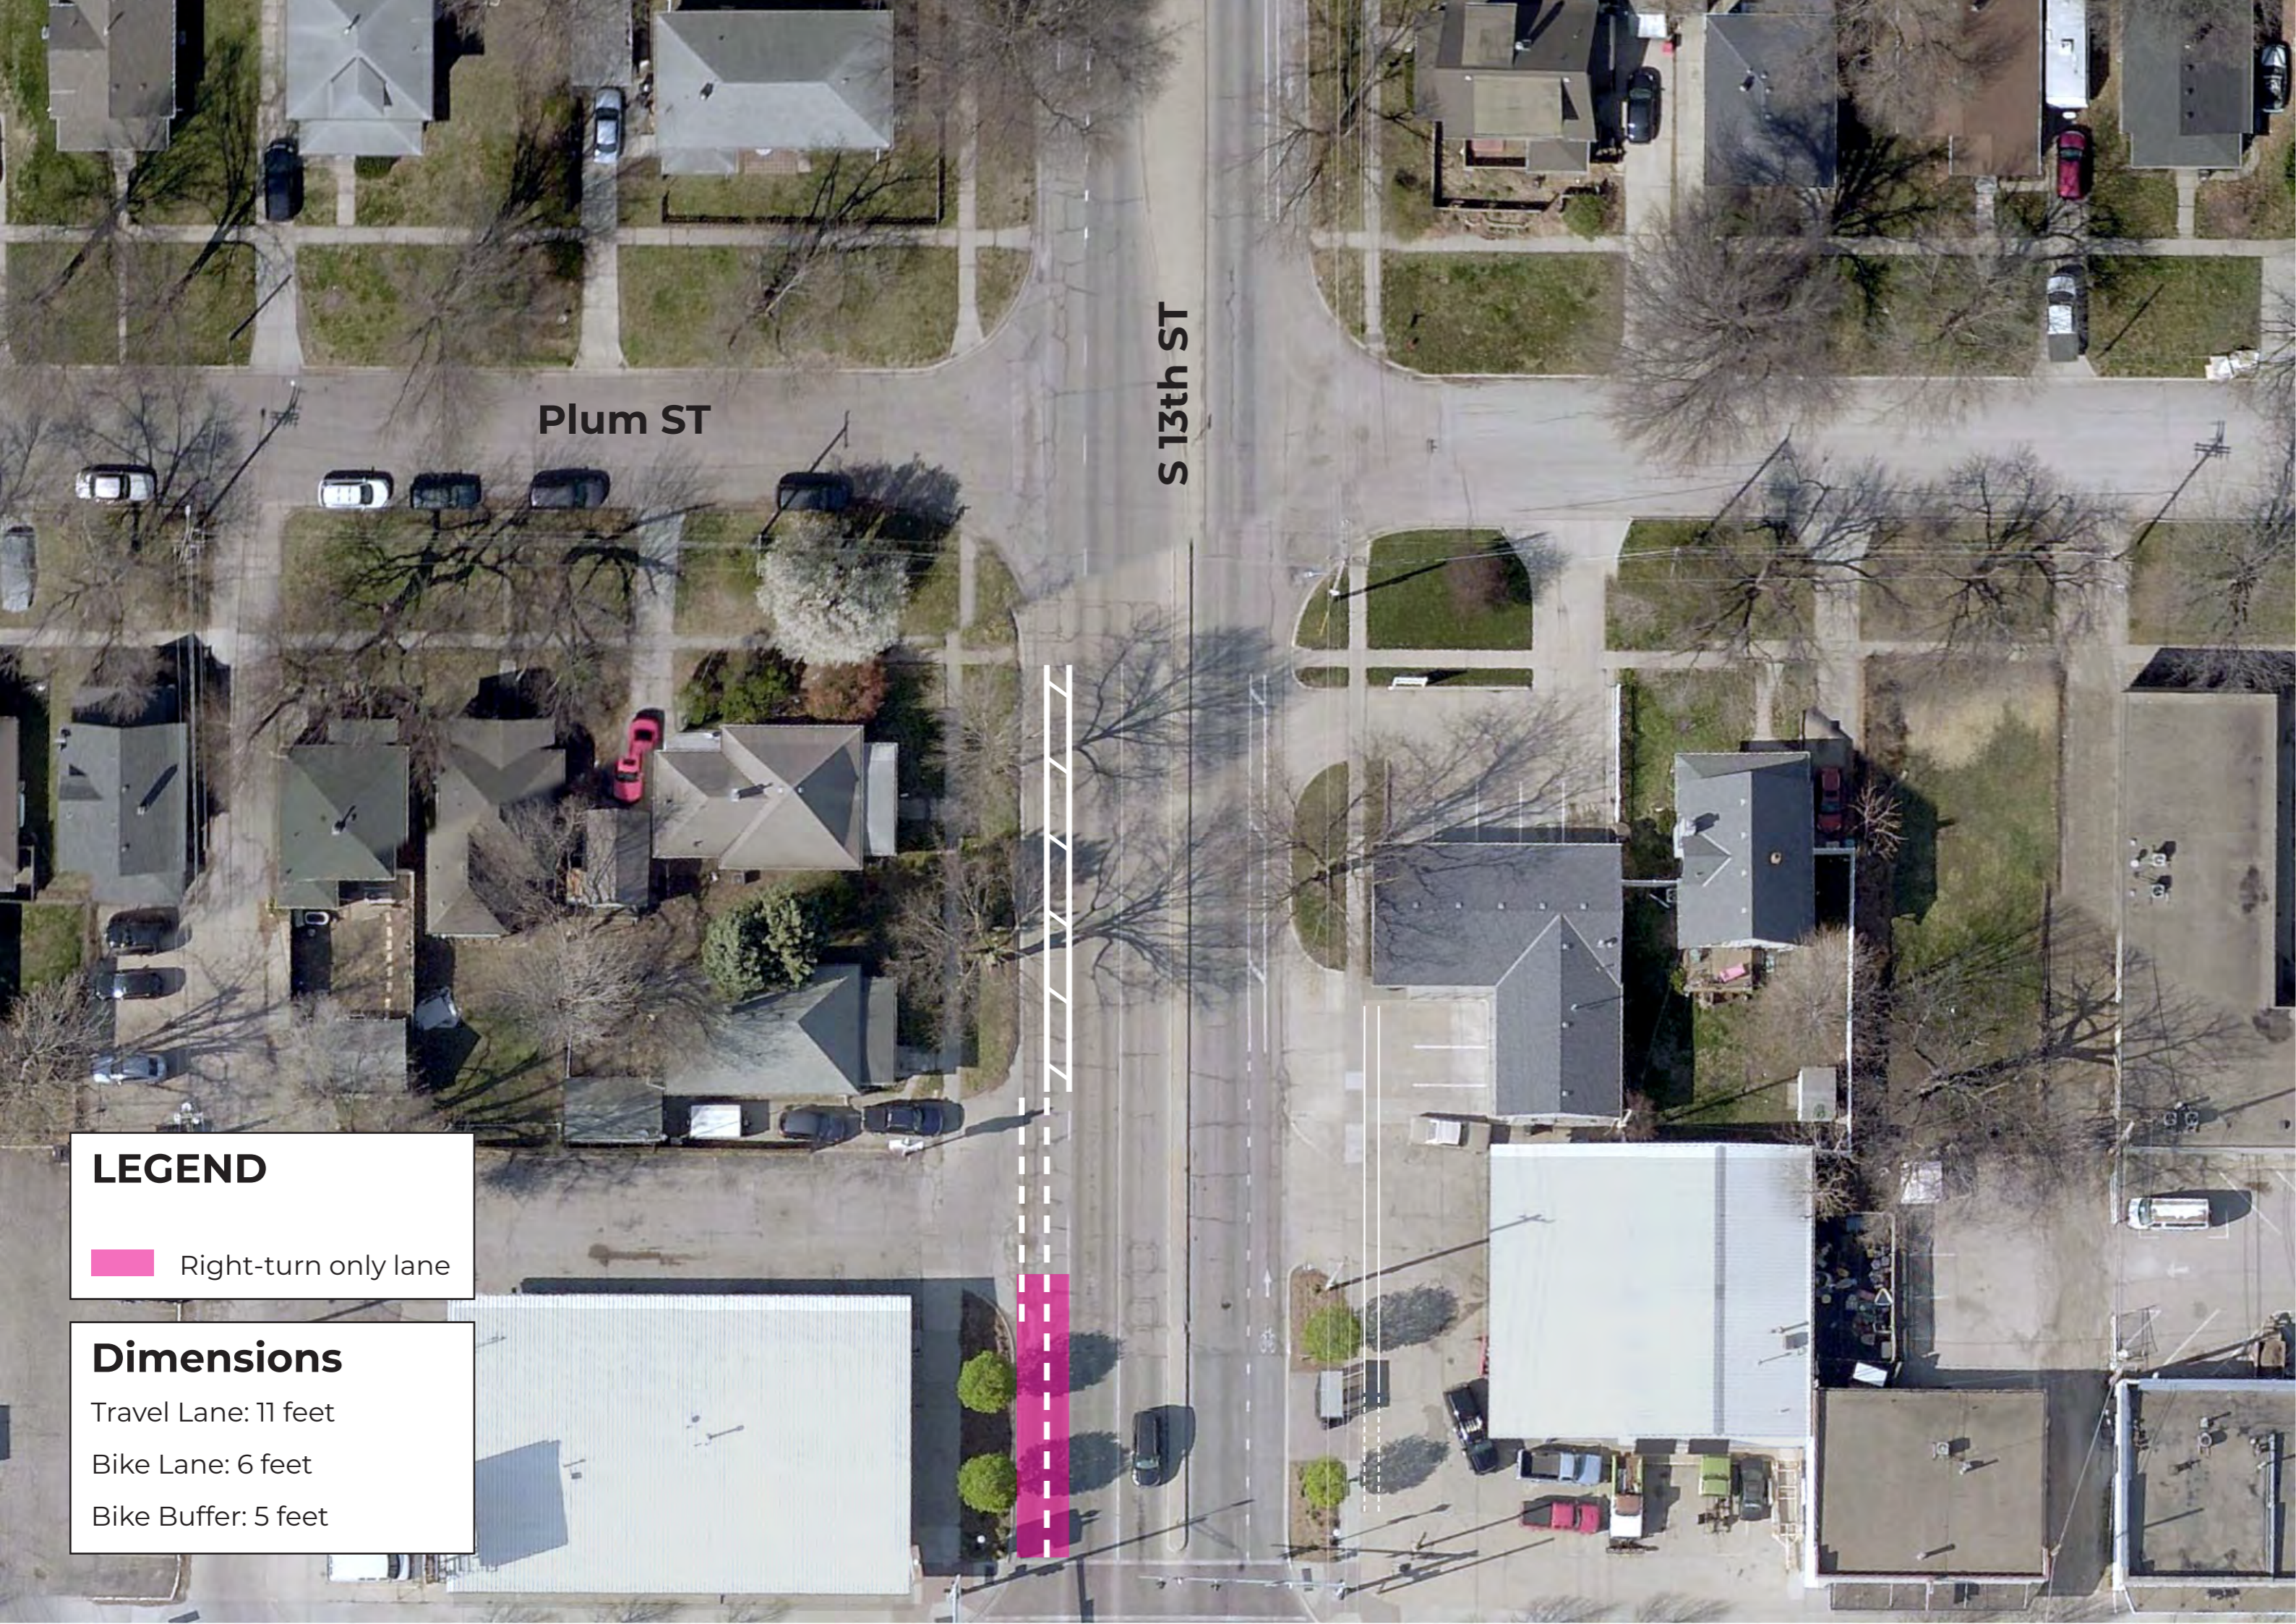


Plum ST

S 13th ST

LEGEND


 Right-turn only lane

Dimensions

Travel Lane: 11 feet

Bike Lane: 6 feet

Bike Buffer: 5 feet

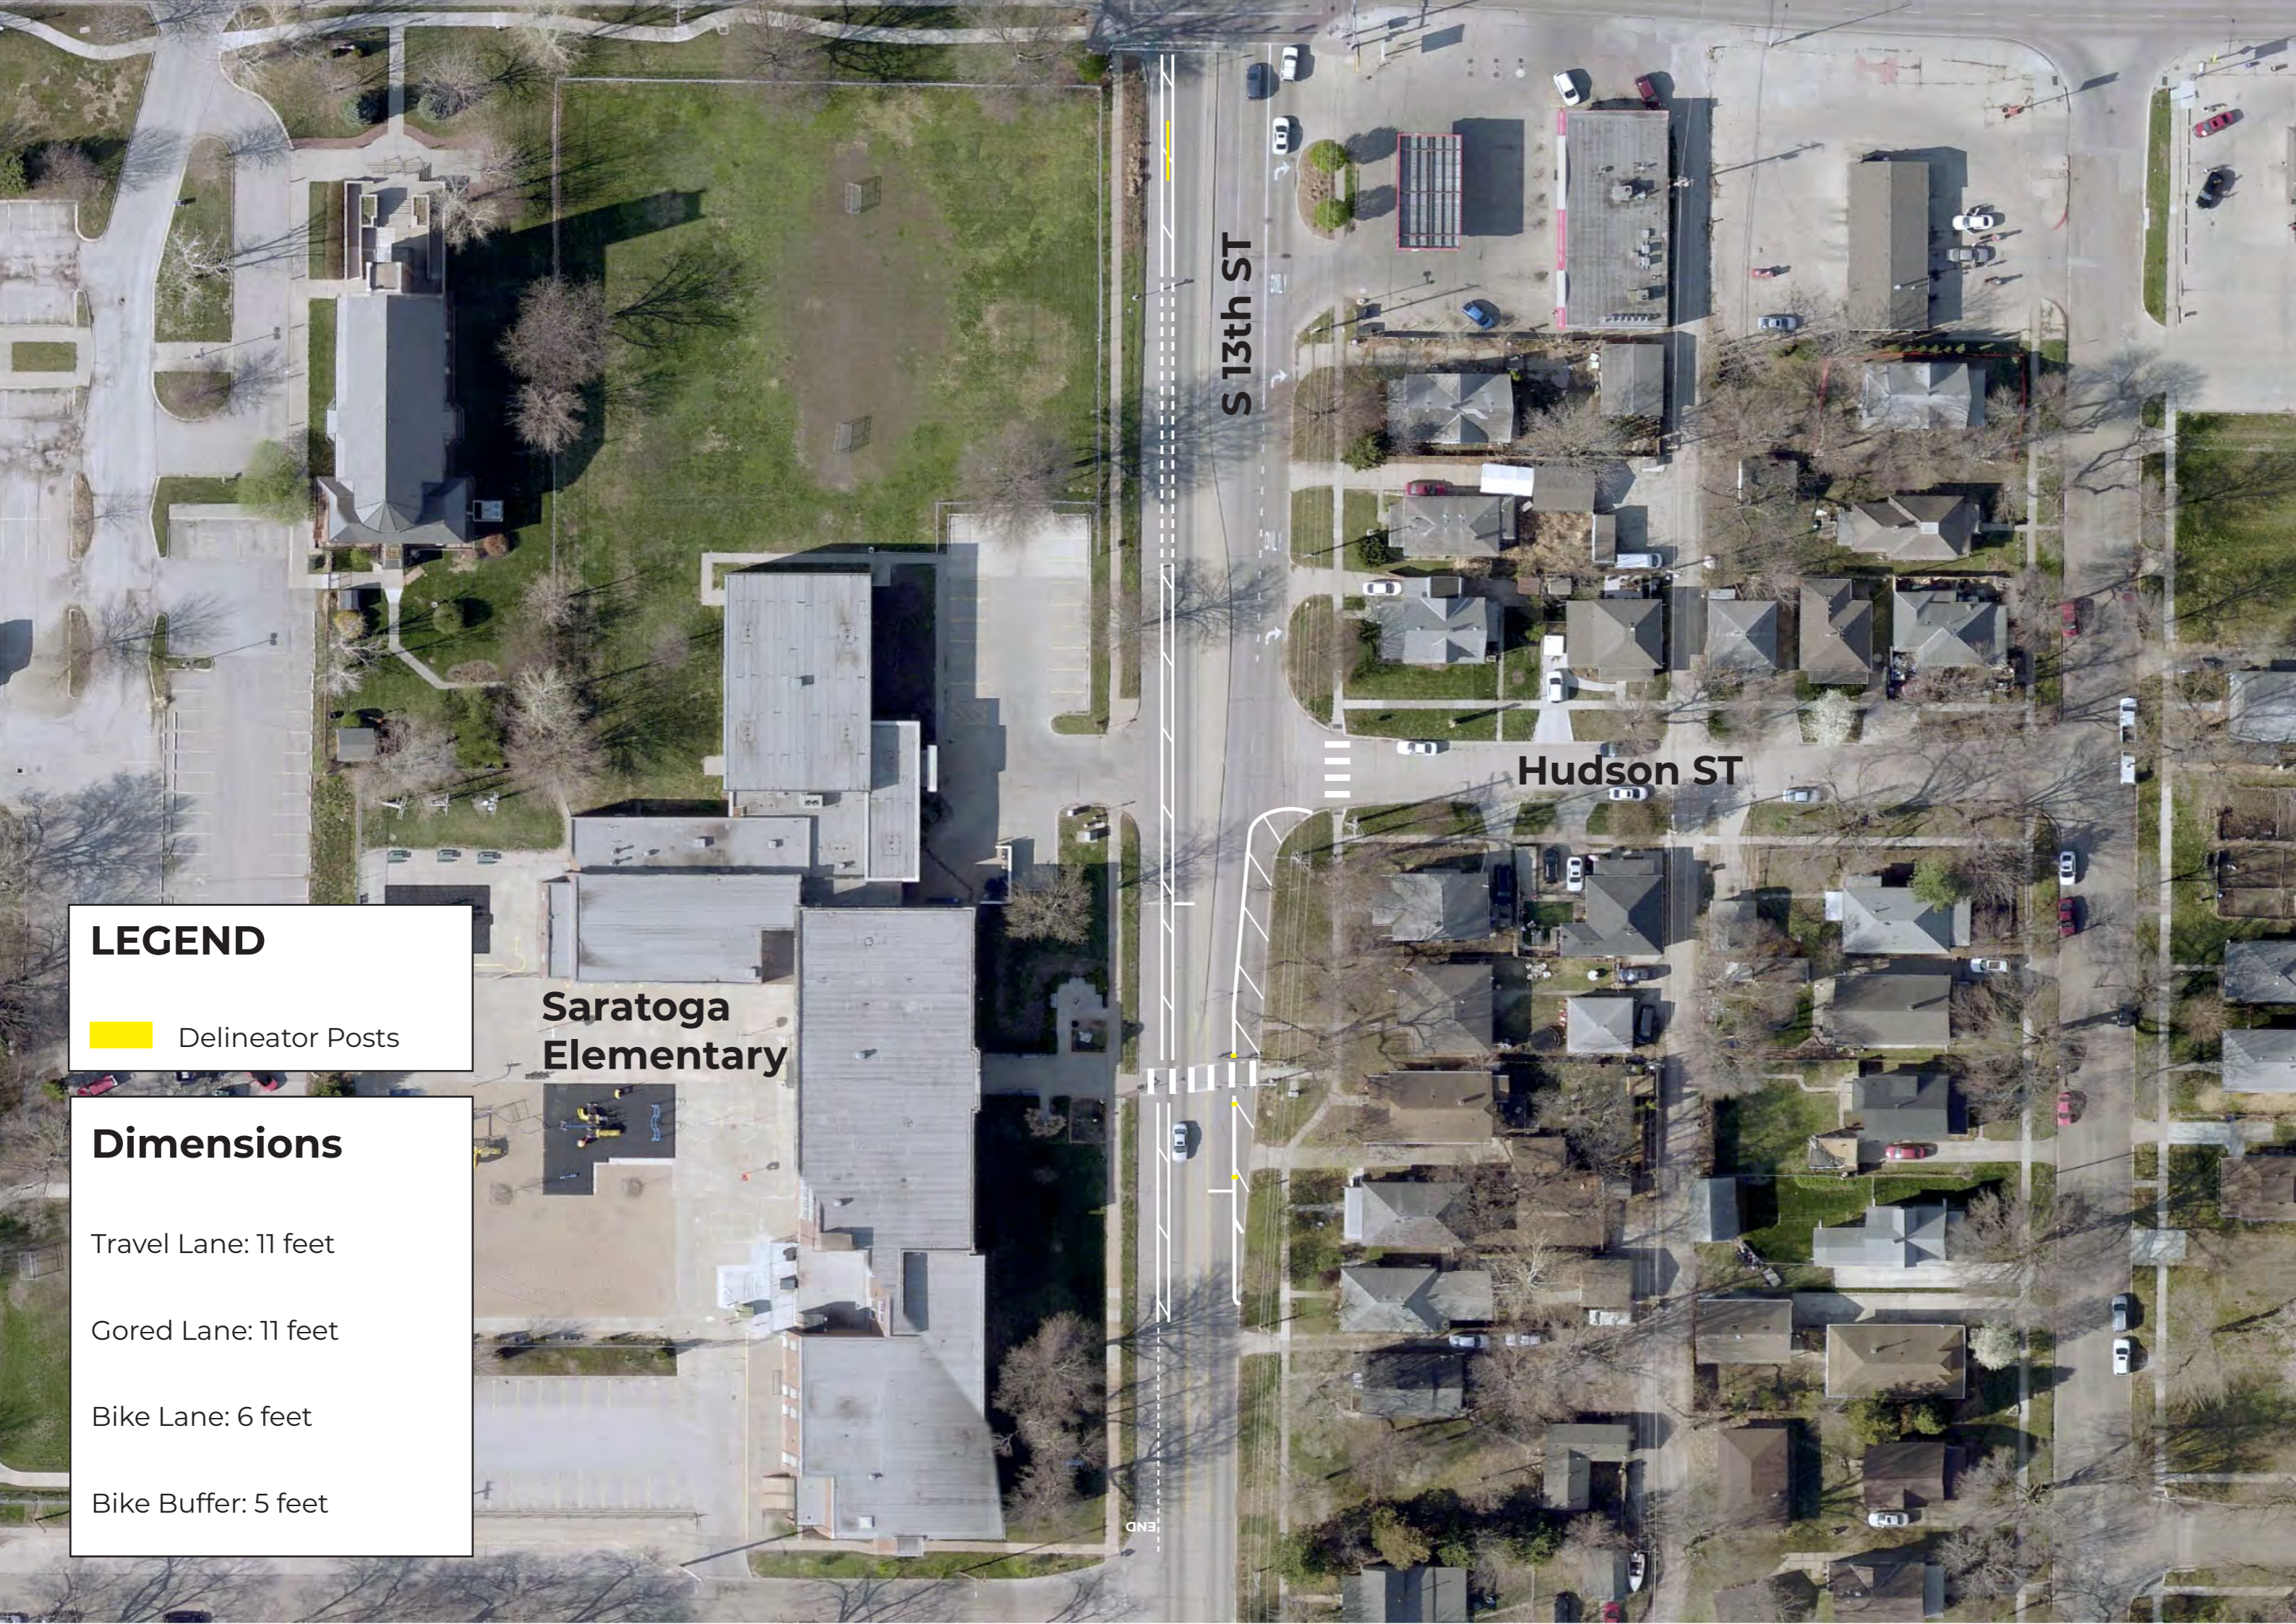

LEGEND

 Delineator Posts

Dimensions

Travel Lane: 11 feet

Gored Lane: 11 feet

Bike Lane: 6 feet

Bike Buffer: 5 feet

**Saratoga
Elementary**

S 13th ST

Hudson ST

END