



US-77 TO FOLSOM STREET
(PAVEMENT REPAIR, MILL & OVERLAY)

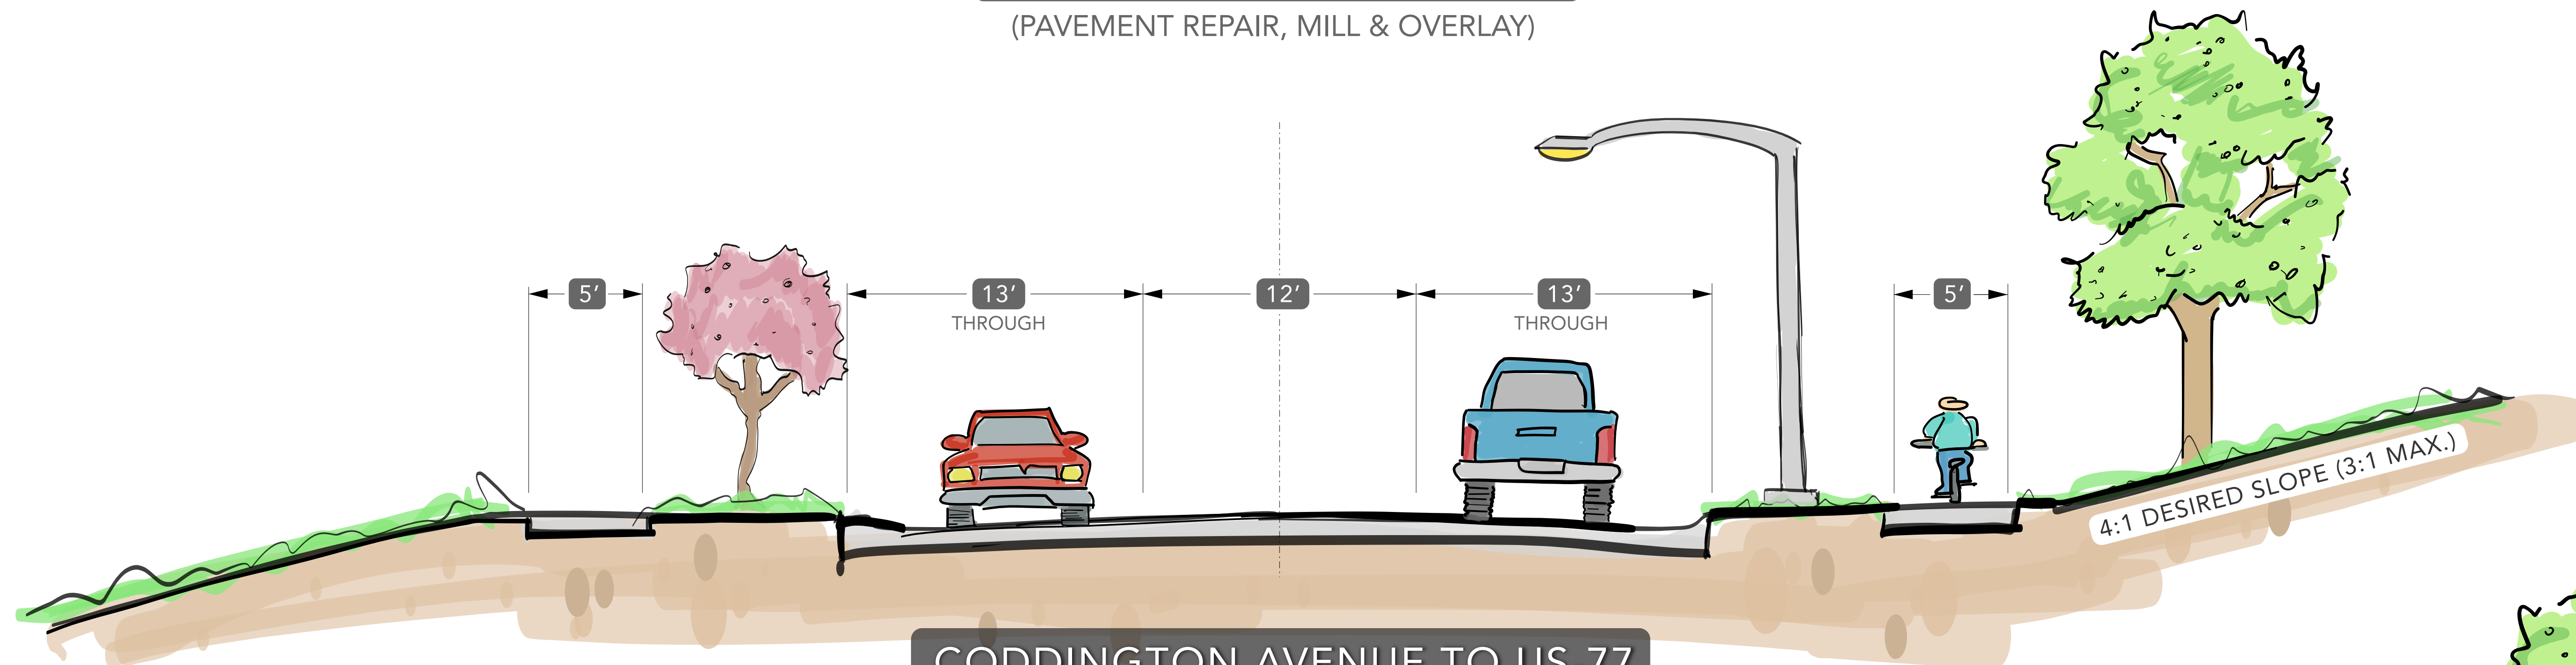

CODDINGTON AVENUE TO US-77
(NEW CONCRETE PAVEMENT)

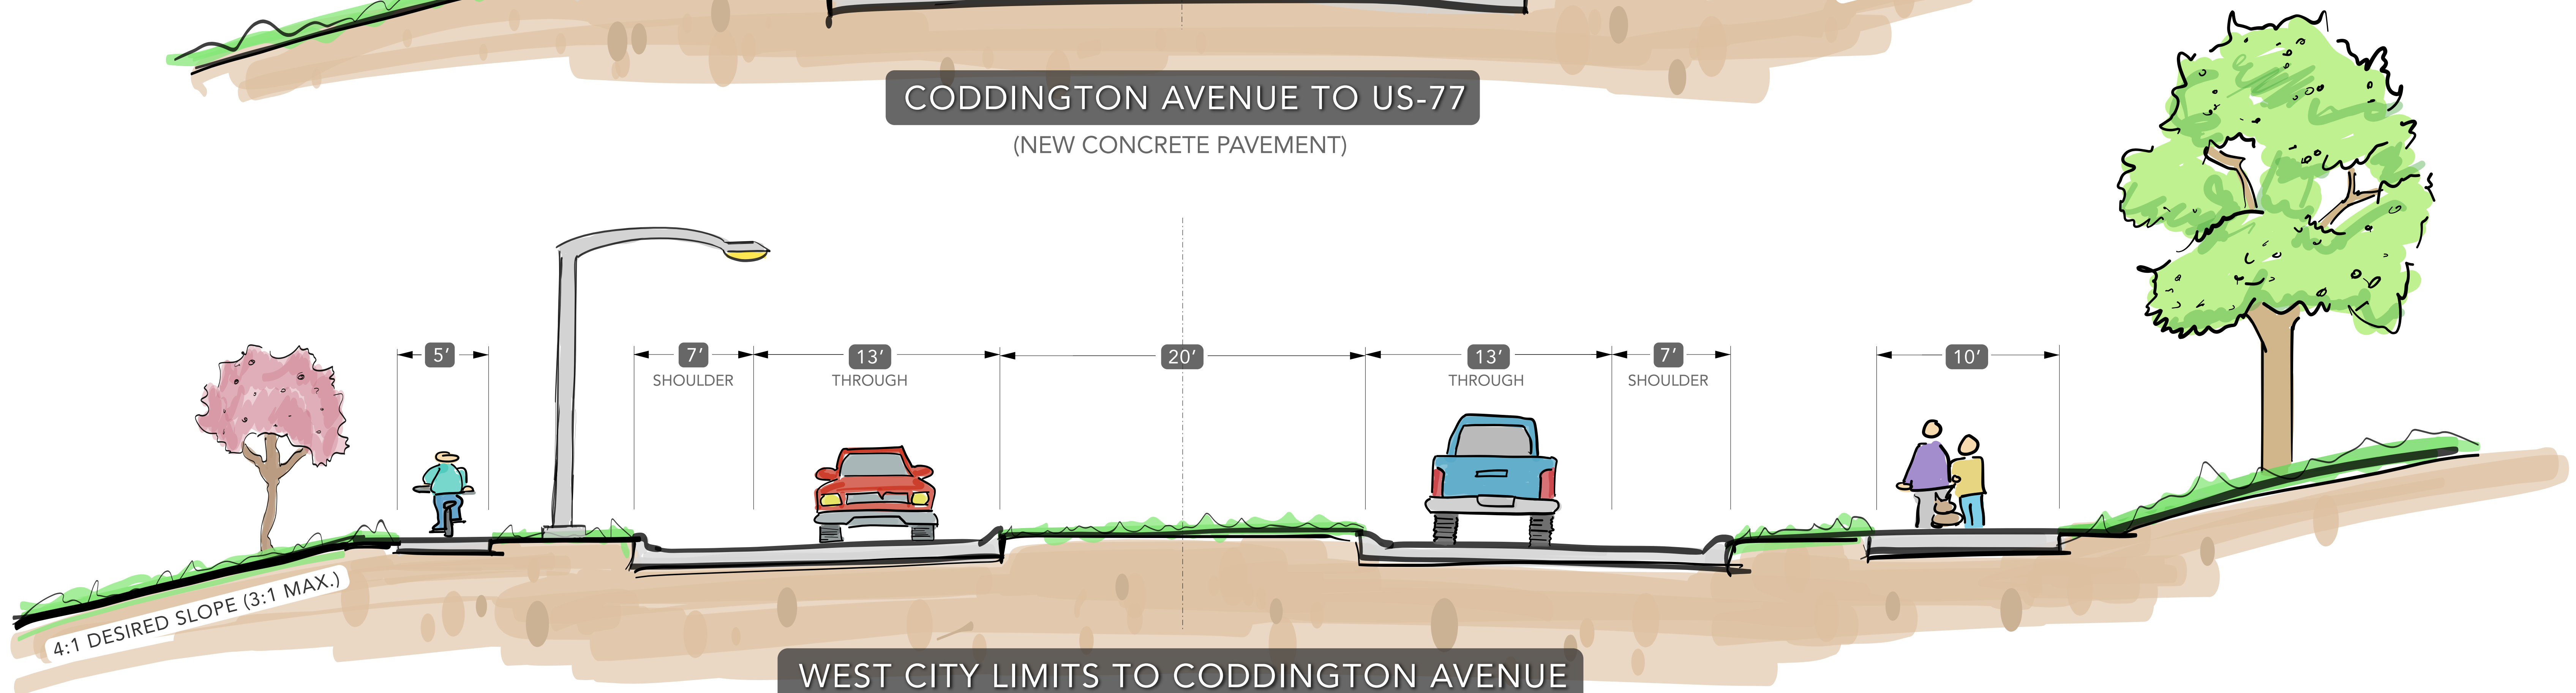

WEST CITY LIMITS TO CODDINGTON AVENUE
(NEW CONCRETE PAVEMENT)